

Mike Castellucci
Chair

Steve Anselmo
Vice Chair



Lisa Bailey
Secretary

Yvonne Lujan-Slak

Georgia Way

ZBA-22-35

Hearing Date: 8/23/2022

TO: City of Pueblo Zoning Board of Appeals
FROM: Theron Verna, Planner
THROUGH: Scott Hobson, Land Use Administrative Official
LOCATION: 635 W CORONA AVE, PUEBLO, CO 81004-1242
APPLICANT: Corona 3 LLC
PROPERTY OWNER: Corona 3 LLC
YEAR BUILT: 1974
LEGAL DESCRIPTION: LOTS 1 TO 3 INC BLK 1 CARLILE SUB ALSO A PART OF LOT 13 BLK I SOUTH PUEBLO DESC AS: A STRIP OF LAND BEING 25 FT IN WIDTH SELY OF + IMMEDIATELY ADJ TO S LINE OF LOT 1 IN CARLILE SUB. OF LOTS 14, 15, 16 + 17 + OF VACANT SPACE BETWEEN LOTS 14 + 15 ALL IN BLK I SOUTH PUEBLO. FORMERLY 05-362-07-005 + 008
ZONE DISTRICT: Central Business (B-4) District
PARCEL ID: 536207010
LOT SIZE: 20,173

REQUEST: Special Use Permit to allow a wireless communications tower with reduced separation requirements in a Central Business (B-4) Zone District

SYNOPSIS OF REQUEST

The applicant, Cornelius Whitehead, plans to construct a 130' wireless communications facility (WCF), monopole in the northeast parking lot of 635 W Corona Ave. According to the applicant, the proposed monopole is being built to improve cellular service coverage for the citizens and visitors of Pueblo. According to Section 17-4-65 (b)(5), tower separation from single-family or two-family residential units must be 500 feet or 300% height of the tower, whichever is greater. This proposed tower will be located approximately 177' from a R-5, Mixed Residential and Office District, which does not meet this standard. Therefore, the applicant is requesting a special use permit to allow for a tower in a Central (B-4) District.

ANALYSIS OF REQUEST

Prior to applying for a special use permit, the applicant worked with the City of Pueblo Planning Department regarding height of the tower (130'), proximity to other towers in the region, and number of users associated with the structure (3). The applicant adjusted their plans to meet all these factors according to the Pueblo Municipal Code. However, the proposed tower will sit within 500' of single-family or two-family residential units from the southeast, southwest, and south of the proposed site. Because of this, the applicant is requesting a Special Use Permit and a reduction in the standard separation requirements to allow the tower to be constructed within 500-feet of single-family residences. Pueblo Municipal Code, §17-4-65, (b), (2) requires the applicant to provide a description of suitable existing towers, other structures or alternative technologies not requiring the use of towers or structures. The applicant provided the attached "Zoning Narrative-Abriendo" and stated that "there are not suitable existing towers within the area that is needed to provide coverage, regardless of technology." Data justifying this statement was not provided with the application.

The site provides very little cover in the way of vegetation, with no close large urban forest to use as camouflage of the proposed tower. Therefore, the applicant indicated that they will construct the tower with shared

structural features and colors as the surrounding commercial establishments. The tower construction plans, dated August 4, 2022, state that the tower will have a “galvanized beige color to match nearby architecture.” The proposed structure will sit within approximately 30’ of the adjacent commercial building, approximately 110’ of the adjacent commercial property to the northwest, 177’ from the R-5 Residential zone district, and approximately 190-feet from the nearest single-family residential parcel.

The proposed tower is planned to be constructed in the historic Corona Park or present day “Blocks” neighborhood, which was platted and incorporated in 1872 as the Town of South Pueblo. Corona Avenue was one of the first two streets within South Pueblo to be constructed; and according to the historic context study, “Industrial Utopia: The History and Architecture of South Pueblo,” the area east of present-day W. 4th Street was one of the first areas to develop, between 1851 and 1900. None of the original historic structures remain along the south side of W. 4th Street; however, there are several small historic residences, and large Victorian historic homes located south of the proposed tower site. The Pueblo Historic Preservation Commission reviewed the Section 106, Invitation per the National Historic Preservation Act referral for the proposed tower at their regularly scheduled meeting on August 17, 2022. The Commission unanimously voted that the proposed 130’ beige monopole would have an adverse impact to the historic neighborhood and recommended the collocation of Wireless Communication Antennas on existing structures instead of constructing a new tower.

The proposed tower is located on top of the bluff west of the Arkansas River Trail, Levee Trail, and Whitewater Park. The Whitewater Park and Arkansas River Trails have an average of 2,638 monthly users; many of the users are out of town visitors. The proposed 130’ steel monopole is anticipated to have an adverse impact on the western view from the Arkansas River park amenities. Mitigation of adverse visual effects created by the tower may be achieved with an alternative tower structure. Generally, alternative tower structures are compatible with the natural setting and surrounding structures and take the form of trees, clock towers, bell steeples etc. Because the site is in a historic neighborhood that was primarily developed with residences for railroad workers and executives; clock towers, bell steeples, and 130’ trees are not appropriate or historically accurate. Conversely, an alternative tower structure consisting of a sculpted brick and/or ceramic tile monument art piece, would complement the existing brick and sculpted tile monument art installations located on the W. 4th Street Bridge abutments and continue the artistic theme found within the central Blocks neighborhood (please refer to attached photographs).

ZONING DISTRICT AND LAND USE

Zone:		Developed with:
North	Central Business (B-4) District	Agnes Tile Company
East	Central Business (B-4) District	Rocco’s Deli
South	Central Business (B-4) District	New Beginnings Church
West	Subregional Business (B-2) District	HUB International

PUBLIC NOTICE

The property was publicly noticed in accordance with Title 17 Section 17-5-33(2) of the City of Pueblo Municipal Code. Specifically, the hearing was published in the Pueblo Chieftain, surrounding property owners within 100 feet of the property were notified by mail, and a sign was placed on the site (See Attachment E). These notices occurred at least 10 days prior to the hearing.

OTHER AGENCIES

Pueblo City/County Health	No comment
City Transportation	No comment

Pueblo Regional Building Department	No comment
Fire Department	No comment
City Public Works Department	No comment
City Stormwater Department	No comment
City Code Enforcement	No comment
Pueblo Board of Water Works	No comment
City Wastewater Department	No comment
City Parks and Recreation Department	No comment

CONDITIONS REQUIRED FOR LIMITED USE PERMIT

1. Ingress and egress to property and proposed structures thereon with reference to automotive and pedestrian safety and convenience, traffic flow and control, and access in case of fire or catastrophe.

Comments: Affirmative Finding. The site has adequate ingress and egress to the property.

2. Off-street parking and loading areas where required, with particular attention to the economic noise, glare or odor effects of the use by review on adjoining properties and properties generally in the district.

Comments: Potential negative finding. The site has 12 improved parking spaces located along the southwestern side of the building and approximately 14 parking spaces with curb stops located within the northeastern portion of the parcel. The 1,600 square foot compound that will surround the proposed tower has the potential to render about three parking spaces unusable. Section 17-4-43, (b), (2), requires a 20,173 square foot office building to have 80 parking spaces. However, the existing office building was permitted in 1974 without requiring all 80-parking spaces. The applicant did not provide an analysis of how the tower will impact the parking spaces to the northeast of the building; therefore, the construction of the tower and associated compound has the potential to exacerbate the deficient parking situation.

3. Refuse and service areas, with reference to the items above.

Comments: Affirmative finding. The site has adequate refuse and service areas.

4. Utilities, with reference to the location's availability and compatibility.

Comments: Affirmative finding. The utility availability and compatibility on the site is adequate.

5. Screening and buffering with reference to type, dimensions, and character.

Negative finding. The proposed site has limited vegetation cover and the commercial building on site is much smaller than the proposed structure, leaving little in the way of screening and buffering for the proposed tower. The applicant is not proposing landscaping or camouflaging techniques for the 130' monopole.

6. Signs, if any, and proposed exterior lighting with reference to glare, traffic, safety, economic effect and compatibility and harmony with properties in the district.

Comments: Neutral Finding; The adjacent residential and commercial development may be negatively affected by the presence of a large tower in proximity. The kayak park and river trail may see aesthetic affects as well. However, the presence of a tower in this area may provide citizens with better cell coverage.

7. Required yards and other open space.

Comment: Affirmative finding. The required yards and other open space are adequate within this site.

8. General compatibility with adjacent properties and other properties in the district.

Comments: Negative finding. Due to the proposed tower's location within the historic Corona Park or Blocks Neighborhood the City Whitewater Park and Arkansas River and Levee Trails, the tower will have a negative impact on the view corridor and adjacent recreation amenities.

PLANNING AND COMMUNITY DEVELOPMENT STAFF RECOMMENDATION

If the Board chooses to approve this Special Use Permit staff recommends Standard Permit Conditions 1 through 13 as well as:

STAFF CONDITIONS:

1. The tower shall be an alternative tower structure consisting of a sculpture medium incorporating sculpted brick and or ceramic tile.
2. The alternative tower art sculpture design must be selected through a public process that will include a public request for proposal, and selection by a committee consisting of neighborhood stakeholders (property owners within the Corona Park/Blocks neighborhood), City Parks Department, Public Works Public Department, Planning Department, and any other interested parties that the applicant deems appropriate.

ATTACHMENTS

- A. Standard Permit Conditions
- B. Site Map
- C. Aerial Map
- D. Zoning Map
- E. Comprehensive Plan Map
- F. Public Notice Photo
- G. Site Photographs
- H. Application
- I. Supporting documentation

Exhibit A. Standard Permit Conditions

Standard Permit Conditions	
Date of Issuance of Permit: ZBA-22-35	
1.	Time Limits Zoning permit shall become invalid unless work or action authorized by permit is fully executed by 8/23/2023
2.	Required Revisions Any revisions or additions to plans required as a result of approval must be submitted and stamped "approved" prior to the sign-off of the building permit routing slip or business license.
3.	Changes The project shall be completed as shown on the plans, which have been stamped "approved" and dated by the Department of Planning and Community Development. The project shall not deviate from the approved plans without prior written approval from the Department of Planning and Community Development.
4.	Property Inspection By acceptance of this permit, Permit holder authorizes City Officials and/or their authorized representatives, access to the subject property for purpose of observing work in progress, inspecting and/or measuring the property or improvements as long as the use authorized by this permit remains in effect.
5.	Certificate of Occupancy A certificate of occupancy must be issued by Regional Building <u>PRIOR</u> to use and/or occupancy of the subject premises. Prior to issuance, the Department of Planning and Community Development must certify that work has been completed in accordance with approved plans and that applicable conditions have been met. The Permit holder may be required to provide a Letter of Credit to obtain a Certificate of Occupancy prior to completion of all required improvements.
6.	Completion and Maintenance of Improvements and Landscaping Permit holder or successor in interest is responsible for completing all improvements shown on approved plans. By acceptance of this permit, Permit holder agrees to maintain all improvements in a satisfactory condition. Any landscaping installed according to the approved plan which becomes diseased or dies shall be replaced by similar species and size no later than the first available planting season.
7.	Building Permit; Other Permits Permit holder is solely responsible for obtaining <u>BUILDING PERMIT</u> and all other applicable local, state and federal permits.
8.	Off-Site Drainage Issuance of this permit does not authorize the discharge of stormwater runoff or other surface drainage from the subject premises onto adjoining property or properties.
9.	Appeals of a decision of the Land Use Administrator can occur up to thirty (30) days following such decision. Appeals of Zoning Board of Appeals decisions can occur up to thirty (30) days following final decision. Any work done in connection with this permit prior to the expiration of all applicable appeal periods is done <u>SOLELY</u> at the risk of the Permit holder.
10.	Errors Permit holder is solely responsible for the accuracy of all information contained in the Zoning Permit form and in accompanying documentation. Any errors contained therein may invalidate the Zoning Permit and may result in issuance of a code violation citation and prosecution.
11.	Transfer of Ownership In the event of a transfer of ownership, partial or whole, of the subject premises, the transferee shall become Permit holder and subject to compliance with the terms and conditions of this permit.
12.	Violations/Penalties A violation of any of the conditions of this permit or of any provision of the Pueblo Municipal Code may result in a penalty of up to three hundred dollars (\$300) per day.
13.	Incorporation and Reference of All Plans Presented to the Zoning Board of Appeals. This approval incorporates by reference all plans and drawings presented and all verbal representations by the applicant at Zoning Board of Appeals meetings and hearings on the subject application to the extent that they are not in conflict with other stated conditions or regulations.

Exhibit B. Location Map



Exhibit C. Site Map

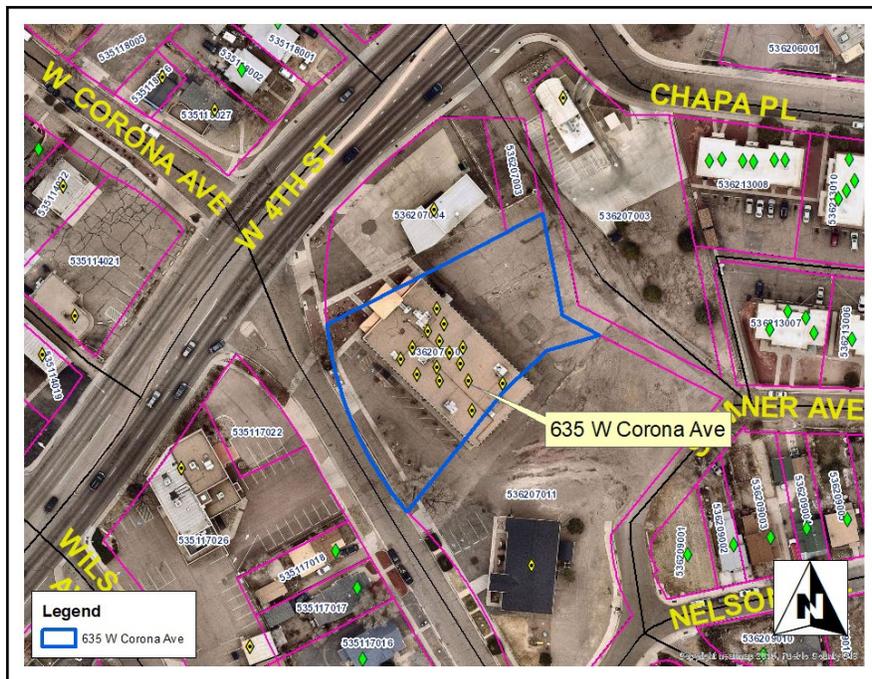


Exhibit D. Zoning Map

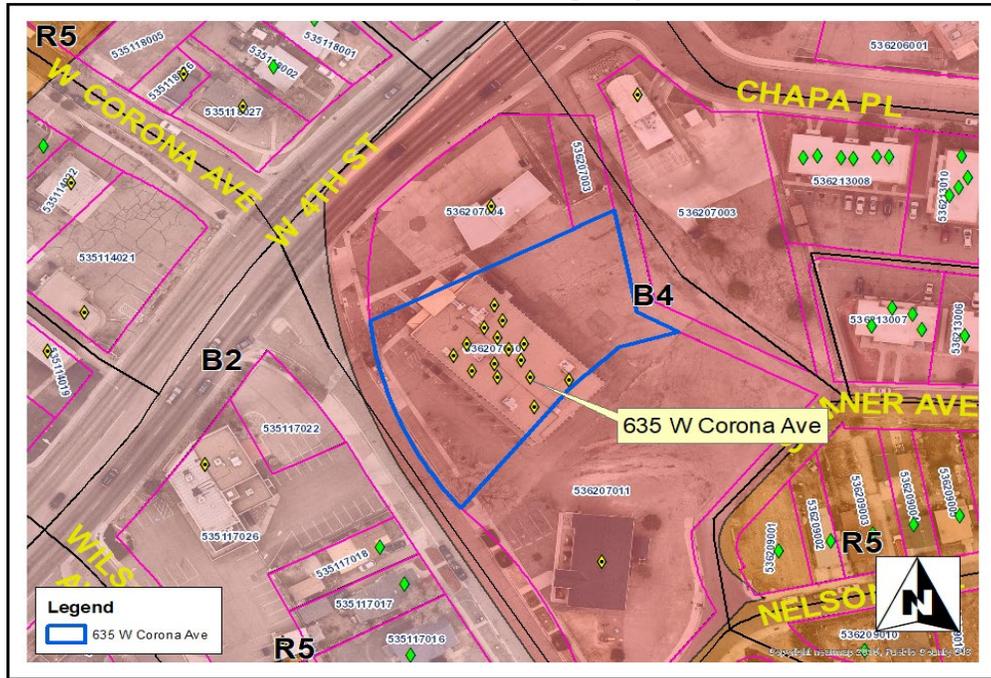


Exhibit E. Comprehensive Plan Map

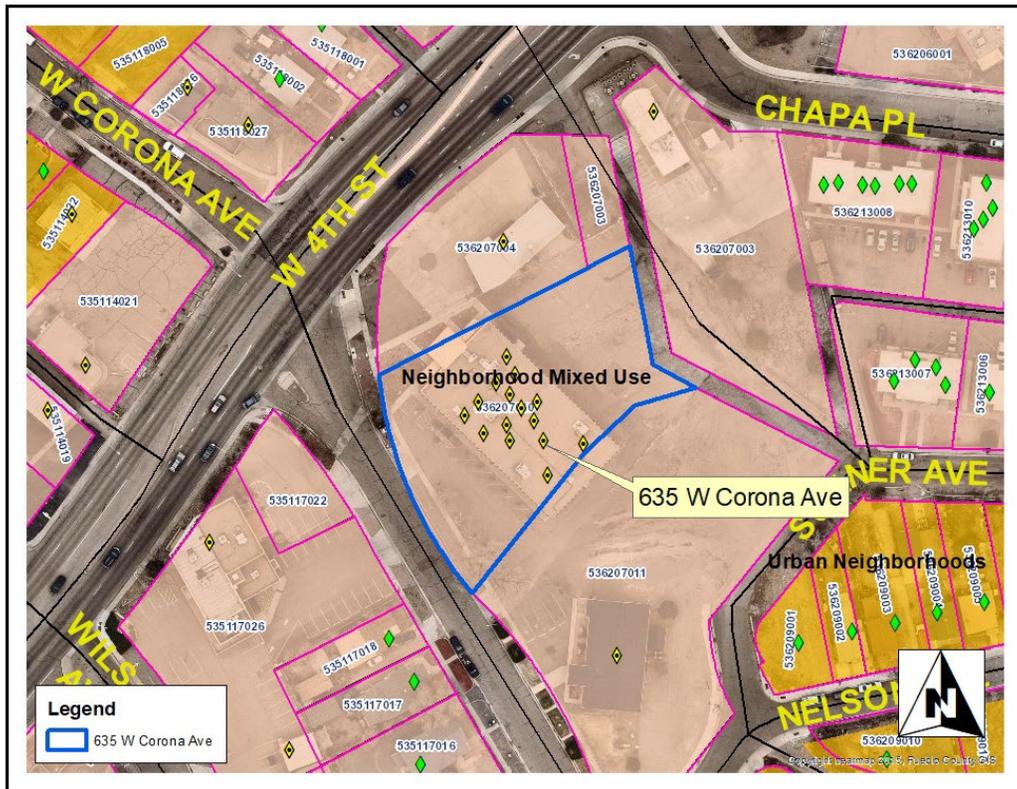


Exhibit F. Public Notice



Exhibit G. Site Photos



View from tower site looking east towards Sumner Ave.



Tower site, view from Sumner looking northwest



View from tower site looking south towards the New Beginnings Church



View from site looking east towards multifamily residential on Sumner Ave.



View of tower site on top of the bluff from the Arkansas River Levee Trail



Brick and sculpted tile monument art installations located on the W. 4th Street Bridge abutments

H. Application



07/08/2022

22-121

Zoning Board of Appeals - Special Use Permit & Variances

Status: Active

Date Created: Jul 7, 2022

Applicant

Cornelius Whitehead
cwhitehead@atlastowers.com
3002 Bluff Street Suite 300
Boulder, CO 80301
830-237-0323

Location

635 W CORONA AVE
PUEBLO, CO 81004

Owner:

CORONA 3 LLC
6841 S YOSEMITE ST STE 110 CENTENNIAL , CO 80112-1410

Internal

ZBA Case Number
ZBA-22-35

Planner Assigned
--

ZBA

Hearing Date
08/23/2022

Hearing Results

--

Board Conditions

--

Appeal Term End Date

--

Permit Completion Date

--

Specially Requested Hearing

Public Notice

Number of Posters

--

Number of Postcards Sent

--

Cost of Newspaper Notice

--

Public Notice Costs

0

Other Fees:

--

Public Notice costs must be paid by:

--

Public notice zoning poster must be displayed BY:

--

Public Notice zoning poster must be displayed UNTIL:

--

Scope of Work

Type of Request

Type of Use by Review

Use by Review (Special/ Limited Use Permit)

--

Provide a short description of the proposed request:

130' Monopine telecommunications facility

What is the general use of the property

Commercial

Detailed explanation of the request as listed above.

130' Monopine Telecommunications facility to be approved and built to improve cellular service for citizens and visitors of Pueblo.

Justification of facts required for the request. Be specific.

In order to provide adequate coverage to nearby community, applicant is requesting approval of special use application for a cellular facility within 500' of a residential zone.

Please see the attached document for assistance with Justification of Facts:

Please see the attached document for assistance with Justification of Facts:

[📎 ZBA Use by Review Assistance](#)

([https://viewpointcloud.blob.core.windows.net/profile-pictures/ZBA_Use_by_Review_HANDOUT_06-2020_Thu_Jul_22_2021_15:43:00_GMT+0000_\(Greenwich_Mean_Time\).pdf](https://viewpointcloud.blob.core.windows.net/profile-pictures/ZBA_Use_by_Review_HANDOUT_06-2020_Thu_Jul_22_2021_15:43:00_GMT+0000_(Greenwich_Mean_Time).pdf))

[📎 ZBA Non-Residential Variance Assistance](#)

([https://viewpointcloud.blob.core.windows.net/profile-pictures/ZBA_Non-Residential_Variance_HANDOUT_06-2020_Thu_Jul_22_2021_15:42:48_GMT+0000_\(Greenwich_Mean_Time\).pdf](https://viewpointcloud.blob.core.windows.net/profile-pictures/ZBA_Non-Residential_Variance_HANDOUT_06-2020_Thu_Jul_22_2021_15:42:48_GMT+0000_(Greenwich_Mean_Time).pdf))

[📎 ZBA Residential Variance Assistance](#)

([https://viewpointcloud.blob.core.windows.net/profile-pictures/ZBA_Residential_Variance_HANDOUT_06-2020_Thu_Jul_22_2021_15:42:55_GMT+0000_\(Greenwich_Mean_Time\).pdf](https://viewpointcloud.blob.core.windows.net/profile-pictures/ZBA_Residential_Variance_HANDOUT_06-2020_Thu_Jul_22_2021_15:42:55_GMT+0000_(Greenwich_Mean_Time).pdf))

Are there any concurrent zoning requests?

No

Use by Review Justification of Facts**Describe the ingress and egress to property and proposed structures thereon with particular reference to automotive and pedestrian safety and convenience, traffic flow and control, and access in case of fire or catastrophe.**

Ingress and egress will take place on existing access route from W Corona Ave, around to the facility location at the back of the building.

Describe off-street parking and loading areas where required, with particular attention to the items in Subparagraph a above and the economic noise, glare or odor effects of the use by review on adjoining properties and properties generally in the district.

No parking or loading areas will be required. No noise, glare, or odor will arise out of this use.

Describe refuse and service areas, with particular reference to the items in the two questions above.

No refuse or service areas needed.

Describe utilities, with reference to the location's availability and compatibility.

Only power and fiber utility connections will be needed for this project, both of which will be coordinated with local power and fiber provider to bring utility to the facility.

Describe screening and buffering with reference to type, dimensions and character.

The tower itself will be designed to resemble a faux pine tree, camouflaging antennas and equipment from view within the branches.

Describe signs, if any, and proposed exterior lighting with reference to glare, traffic, safety, economic effect and compatibility and harmony with properties in the district.

Only signs associated with this project will be those required by the FCC/FAA for site identification purposes.

Describe how you will comply with the required yards and other open space.

No required yards on site.

Describe the general compatibility with adjacent properties and other property in the district.

The general surrounding zone is largely commercial with surrounding residential areas. This project is compatible with the commercial zones, however the site location does fall within the required 500' from a residential area setback.

Terms**Is the applicant and property owner the same?**

No

Applicant Signature

Cornelius Whitehead

07/07/2022

Attachments

-  Abriendo_Zoning_Rev3_06-16-22 (1).pdf
Uploaded by Cornelius Whitehead on Jul 7, 2022 at 9:56 am
-  Abriendo Justification Narrative 7-7-22.docx
Uploaded by Cornelius Whitehead on Jul 7, 2022 at 11:57 am
-  Abriendo Owner Affidavit (Signed).pdf
Uploaded by Cornelius Whitehead on Jul 7, 2022 at 11:50 am
-  Inventory of Site Abriendo_Atlas Letter Head.pdf
Uploaded by Cornelius Whitehead on Jul 7, 2022 at 11:51 am
-  Abriendo Zoning Narrative 7-7-22.docx
Uploaded by Cornelius Whitehead on Jul 7, 2022 at 11:57 am

History

Date	Activity
Jul 7, 2022 at 8:46 am	Cornelius Whitehead started a draft of Record 22-121
Jul 7, 2022 at 9:17 am	Cornelius Whitehead altered Record 22-121, changed ownerEmail from "" to "dirk58@comcast.net"
Jul 7, 2022 at 9:17 am	Cornelius Whitehead altered Record 22-121, changed ownerPhoneNo from "" to "7204969181"
Jul 7, 2022 at 11:51 am	Cornelius Whitehead added attachment Inventory of Site Abriendo_Atlas Letter Head.pdf to Record 22-121
Jul 7, 2022 at 11:57 am	Cornelius Whitehead added attachment Abriendo Zoning Narrative 7-7-22.docx to Record 22-121
Jul 7, 2022 at 11:57 am	Cornelius Whitehead submitted Record 22-121
Jul 7, 2022 at 11:57 am	changed the deadline to Jul 09, 2022 on approval step Fee Review on Record 22-121
Jul 7, 2022 at 11:57 am	approval step Fee Review was assigned to Planning Front Counter on Record 22-121
Jul 7, 2022 at 11:57 am	changed the deadline to Jul 09, 2022 on approval step Fee Review on Record 22-121
Jul 7, 2022 at 1:42 pm	Kelly Grisham changed Type of Request from "Use by Review (Special/ Limited Use Permit)" to "Variance" on Record 22-121
Jul 7, 2022 at 1:42 pm	Kelly Grisham changed Variance Type from "" to "Other" on Record 22-121
Jul 7, 2022 at 1:42 pm	Kelly Grisham changed Other (please specify) from "" to "500' to residential zone" on Record 22-121
Jul 7, 2022 at 1:43 pm	Kelly Grisham changed Type of Use by Review from "Special Use Permit" to "" on Record 22-121
Jul 7, 2022 at 3:11 pm	Carol Martinez changed Type of Request from "Variance" to "Use by Review (Special/ Limited Use Permit)" on Record 22-121
Jul 7, 2022 at 3:26 pm	Carol Martinez assigned approval step Fee Review to Carol Martinez on Record 22-121
Jul 7, 2022 at 3:26 pm	Carol Martinez approved approval step Fee Review on Record 22-121
Jul 7, 2022 at 3:27 pm	completed payment step Application Fee on Record 22-121
Jul 7, 2022 at 3:27 pm	approval step Intake Review was assigned to Planning Front Counter on Record 22-121
Jul 7, 2022 at 3:27 pm	approval step Land Use Tech Review was assigned to Karen Elgin on Record 22-121
Jul 7, 2022 at 3:27 pm	approval step Case Assignment was assigned to Beritt Odom on Record 22-121
Jul 7, 2022 at 3:27 pm	changed the deadline to Jul 08, 2022 on approval step Case Assignment on Record 22-121
Jul 7, 2022 at 4:26 pm	Carol Martinez assigned approval step Intake Review to Carol Martinez on Record 22-121
Jul 7, 2022 at 4:26 pm	Carol Martinez approved approval step Intake Review on Record 22-121
Jul 8, 2022 at 9:36 am	Karen Elgin changed ZBA Case Number from "" to "ZBA-22-35" on Record 22-121
Jul 8, 2022 at 9:36 am	Karen Elgin changed Hearing Date from "" to "08/23/2022" on Record 22-121

Timeline

Label	Status	Activated	Completed	Assignee	Due Date
 Fee Review	Complete	Jul 7, 2022 at 11:57 am	Jul 7, 2022 at 3:26 pm	Carol Martinez	07/08/2022
 Application Fee	Paid	Jul 7, 2022 at 3:26 pm	Jul 7, 2022 at 3:27 pm	-	-
 Intake Review	Complete	Jul 7, 2022 at 3:27 pm	Jul 7, 2022 at 4:26 pm	Carol Martinez	-
 Land Use Tech Review	Active	Jul 7, 2022 at 3:27 pm	-	Karen Elgin	-
 Case Assignment	Active	Jul 7, 2022 at 3:27 pm	-	Beritt Odom	07/07/2022
 Planning (Zoning) Initial Review of Submittal	Inactive	-	-	-	-
 Public Notice	Inactive	-	-	-	-
 Public Notice Memo	Inactive	-	-	-	-
 Public Notice Fee	Inactive	-	-	-	-
 Staff Report and Agenda Distribution	Inactive	-	-	-	-
 ZBA Hearing Outcome	Inactive	-	-	-	-
 Permit Issuance	Inactive	-	-	-	-
 Final Inspection	Inactive	-	-	-	-

Property Owner Affidavit

Please type or print clearly. Illegible applications will not be accepted.

Property Owner:			
Name:	Corona 3 LLC	Company:	Corona 3 LLC
Address:	6841 S Yosemite Street STE 110		
City:	Centennial	State:	CO
		Zip:	80112
Phone:	720-496-9181	Email:	jmittell@pinaderec.com
Applicant:			
Name:	Cornelius Whitehead	Company:	Atlas Tower 1, LLC
Phone:	303-448-8896	Email:	cwhitehead@atlastowers.com
Property Address: 635 Corona St Pueblo, CO			

I, , hereby state that I am the owner of record of the property located at 635 W Corona Ave, Pueblo Co, Pueblo, Colorado, and further acknowledge that by signing this affidavit I authorize the submission of an application for a telecommunications facility at said location.
(application type)

 5-23-22
Signature of Property Owner Date

Corona 3 LLC
James Mitchell
One Broadway Suite 300A
Denver Co 80203

WIRELESS TELECOMMUNICATION FACILITY CHARACTERISTICS

Visual Effect

We strive to design our facilities and locate parcels that create the least amount of community disturbance. The surrounding area is mostly commercial zones with medium density residential zones nearby. The proposed site is on an portion of the property currently used for parking.

Frequency Of Maintenance Work On The Proposed Facility

On average, after initial installation, a carrier or its contactors would likely visit the facility about one to four times a year for maintenance, though this number could vary depending on the specific circumstances of the facility.

The Average Number Of Vehicles Visiting The Facility

The average maintenance visit by a carrier or its contractors would likely involve one pickup truck. With an average of one to four visits a year and one truck a visit, there would likely be about one pickup truck visiting the site a month, per carrier, if at full capacity.

The Average Duration Work Visits On The Facility

For typical maintenance visits, a carrier or its contactors would only be at the site a few hours, but this number could increase depending on the work that needed to be completed at the site.

Expected Noise Levels

Telecommunications facilities are essentially silent. This would be true whether there were one or four carriers. A generator could be operated on site in the rare instance that power went out. The generator would create noise, but it would not be noticeable or audible in the location the telecommunications facility is proposed to be.

Building Codes; Safety Standards

Atlas Tower will ensure the structural integrity of towers, ensure that it is maintained in compliance with standards contained in applicable state or local building codes and the applicable standards for towers that are published by the Electronic Industries Association, as amended from time to time. If, upon inspection, Marriott-Slaterville concludes that a tower fails to comply with such codes and standards and constitutes a danger to persons or property, then upon notice being provided to the owner of the tower, the owner shall have thirty (30) days to bring such tower into compliance with such standards, unless a longer time is reasonably necessary. Failure to bring such tower into compliance within said thirty (30) days shall constitute grounds for the removal of the tower or antenna at the owner's expense.

FAA/FCC Compliance

The proposed facility shall conform to the requirements of this title, this code, and other laws, including pertinent federal regulations of the Federal Communications Commission (FCC) and the Federal Aviation Administration (FAA).

This narrative represents required and supplementary information to document the

technological, economic, and social necessity and benefits of a new 134' monopole telecommunications tower in Pueblo. The information provided highlights the advantages associated with a telecommunications facility at our proposed site. See attached documents to showing our survey and tower drawings.

Atlas Tower 1, LLC respectfully requests the approval of our Application for a communications tower facility.

Best Regards,

Cornelius Whitehead
Atlas Tower 1, LLC
3002 Bluff St., Suite 300
Boulder, CO 80301
Office (303) 448-8896
Cell(720) 445-1508

LEGEND

- PARENT PROPERTY LINE
- - - ADJACENT PROPERTY LINE
- EASEMENT/LEASE CORNER
- Ⓜ EXIST. METER
- Ⓣ EXIST. TRANSFORMER
- Ⓢ EXIST. UTILITY POLE
- Ⓣ EXIST. TELCO PEDESTAL
- ⊙ PROPERTY CORNER
- 4650-- EXIST. CONTOUR LINE
- /// EDGE OF PAVEMENT
- - - OHW - - - OVERHEAD WIRE
- - - F - - - BURIED FIBER
- - - G - - - GAS LINE
- - - R/W - - - RIGHT-OF-WAY
- X - FENCE
- ~ EXISTING TREE LINE

1-A COORDINATES

LATITUDE: N 38° 16' 00.7602" (NAD '83)
 N 38.2668776° (NAD '83)
 LONGITUDE: W 104° 37' 32.9522" (NAD '83)
 W 104.626098° (NAD '83)
 GROUND ELEVATION: 4,726'± (AMSL NAVD '88)

TOWER SETBACKS


PROPERTY LINE	PROPOSED
NORTH WEST	110'-7"±
NORTH EAST	64'-6"±
SOUTH WEST	153'-10"±
SOUTH EAST	43'-0"±

NOTES:

PROPERTY LOCATED IN FLOOD ZONE "X", AREA DETERMINED TO BE OUTSIDE THE 0.2% CHANCE OF ANNUAL FLOOD BASED ON COMMUNITY-PANEL NO. 08101C0494D, EFFECTIVE DATE 08/15/2019.

SITE PLAN

SCALE: 1" = 60'

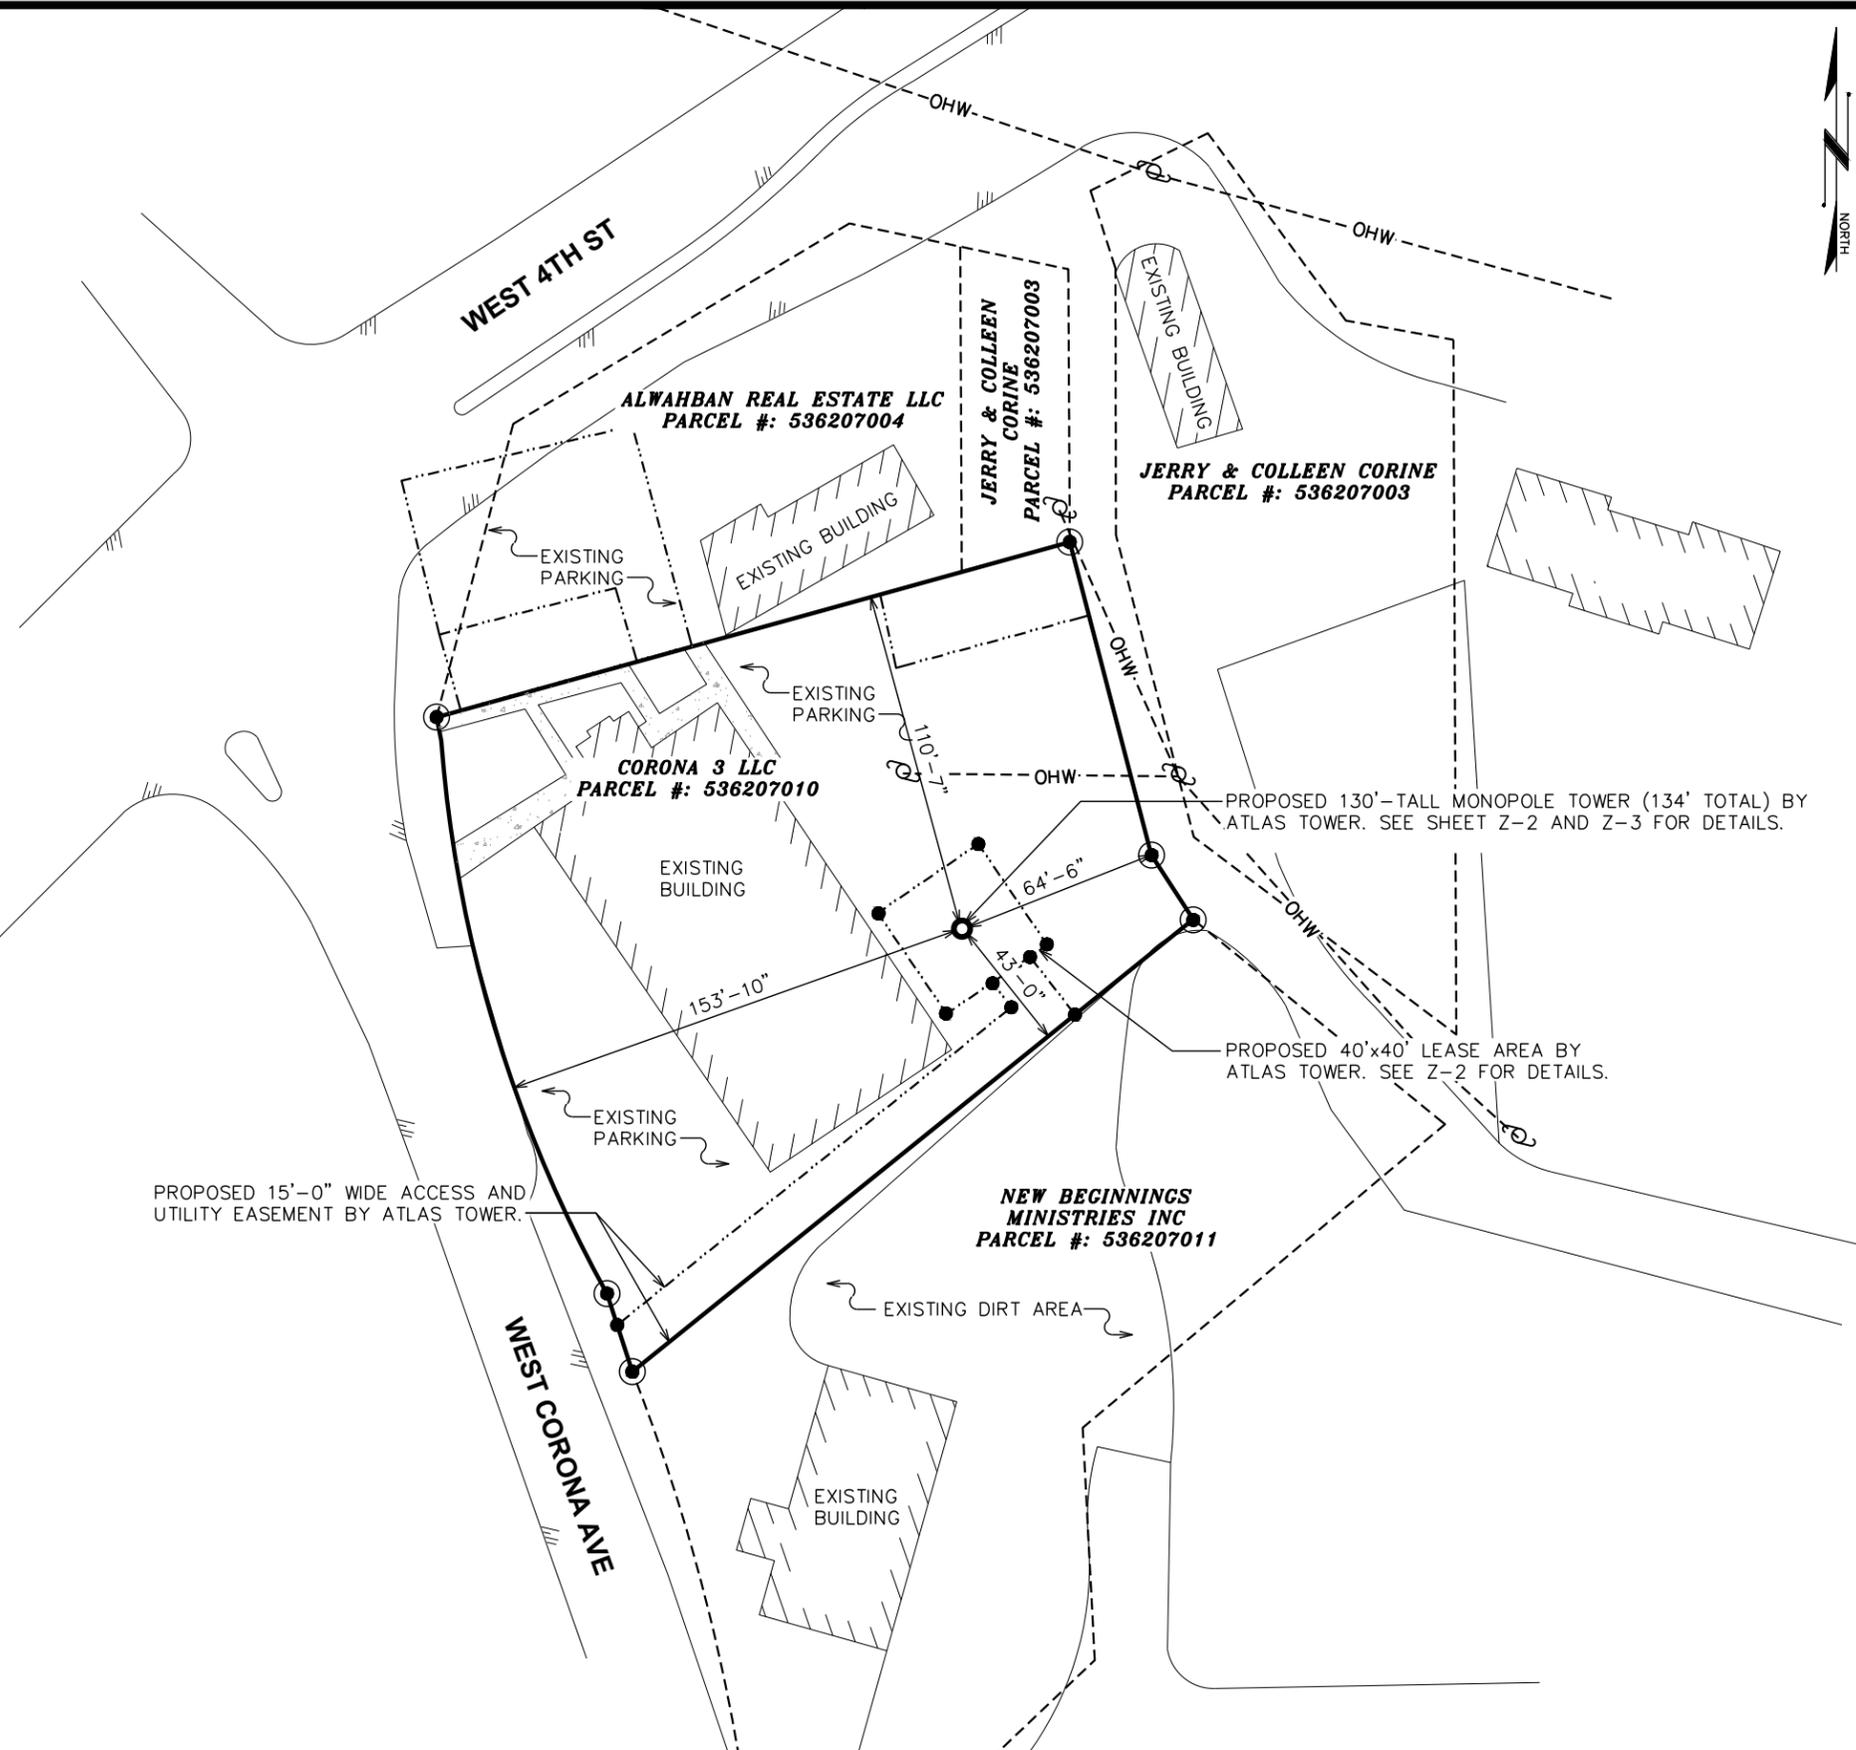

PROJECT INFORMATION:

ABRIENDO

635 WEST CORONA AVE.
 PUEBLO, CO 81004
 (PUEBLO COUNTY)

PLANS PREPARED FOR:



Office: (888) 609-9596

PLANS PREPARED FOR:




3002 BLUFF STREET, SUITE 300
 BOULDER, CO 80301
 Office: (303) 448-8896

PLANS PREPARED BY:



TOWER ENGINEERING PROFESSIONALS
 500 E. 84TH AVE, SUITE C10
 THORNTON, CO 80229
 OFFICE: (303) 566-9914
 www.tepgroup.net

SEAL:

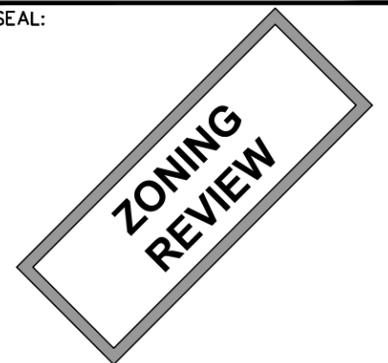

5	08-15-22	ZONING
4	08-04-22	ZONING
3	06-16-22	ZONING
2	06-14-22	ZONING
REV	DATE	ISSUED FOR:

DRAWN BY: KES CHECKED BY: ARB

SHEET TITLE:

SITE PLAN

SHEET NUMBER:


Z-1

REVISION:

5

TEP#:307070.331324



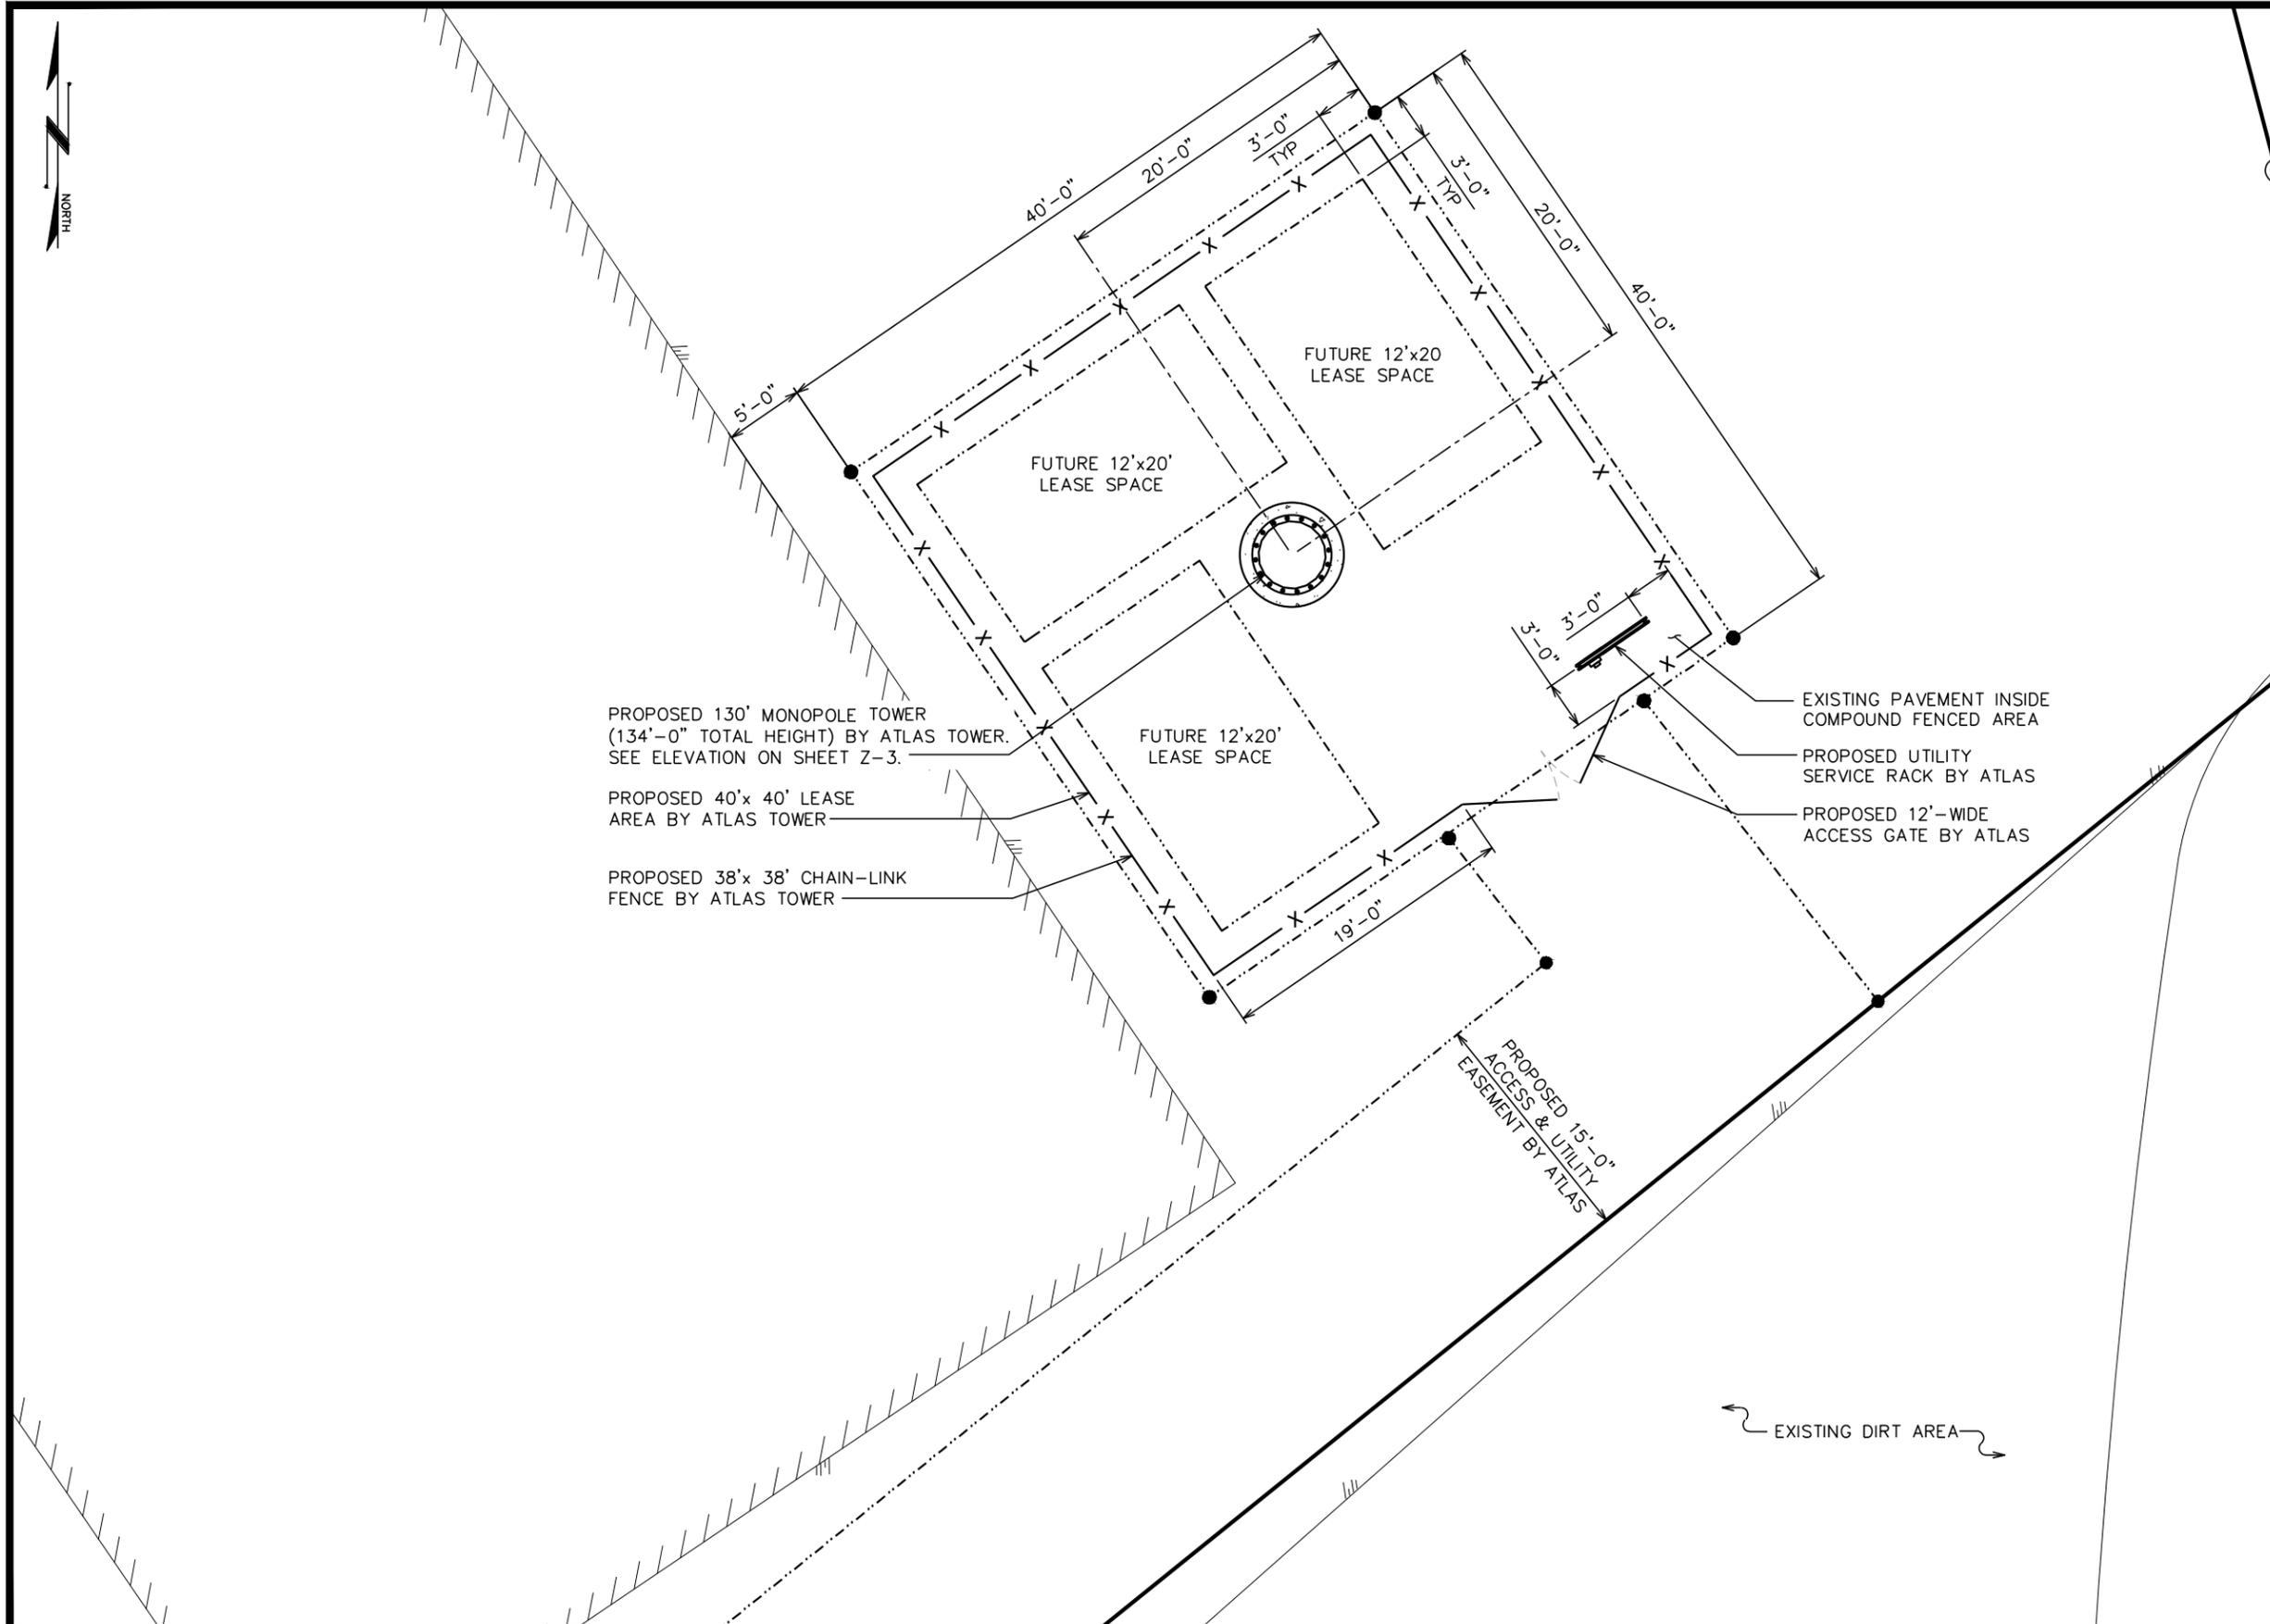


PROJECT INFORMATION:
ABRIENDO
 635 WEST CORONA AVE.
 PUEBLO, CO 81004
 (PUEBLO COUNTY)

PLANS PREPARED FOR:

 Office: (888) 609-9596

PLANS PREPARED FOR:

 3002 BLUFF STREET, SUITE 300
 BOULDER, CO 80301
 Office: (303) 448-8896

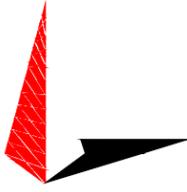PLANS PREPARED BY:

TOWER ENGINEERING PROFESSIONALS
 500 E. 84TH AVE, SUITE C10
 THORNTON, CO 80229
 OFFICE: (303) 566-9914
 www.tepgroup.net

SEAL:


4	08-04-22	ZONING
3	06-16-22	ZONING
2	06-14-22	ZONING
1	06-06-22	ZONING
REV	DATE	ISSUED FOR:

DRAWN BY: KES | CHECKED BY: ARB

SHEET TITLE:
**COMPOUND
 DETAIL**

SHEET NUMBER: **Z-2** | REVISION: **4**
 TEP#: 307070.331324




COMPOUND DETAIL

SCALE: 3/32" = 1'-0"



NOTES:

1. TOWER TO REMAIN A GALVANIZED BEIGE COLOR TO MATCH NEARBY ARCHITECTURE.
2. TOWER SHALL BE LIT ONLY IF REQUIRED BY THE FEDERAL AVIATION ADMINISTRATION.
3. PROPOSED COAX ROUTED INSIDE TOWER WITH HOISTING GRIPS.
4. TOWER TO INCLUDE SAFETY CABLE. DO NOT INCLUDE SAFETY CLIMB MECHANISM.
5. TOWER EQUIPMENT LOADING AND CENTERLINES ARE SHOWN FOR REFERENCE ONLY AND ARE SUBJECT TO CHANGE.

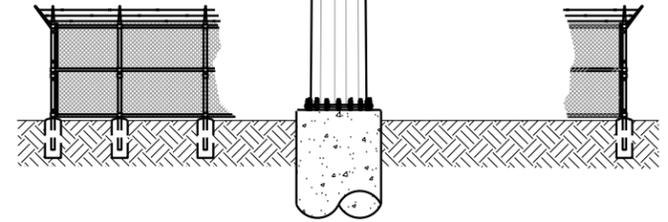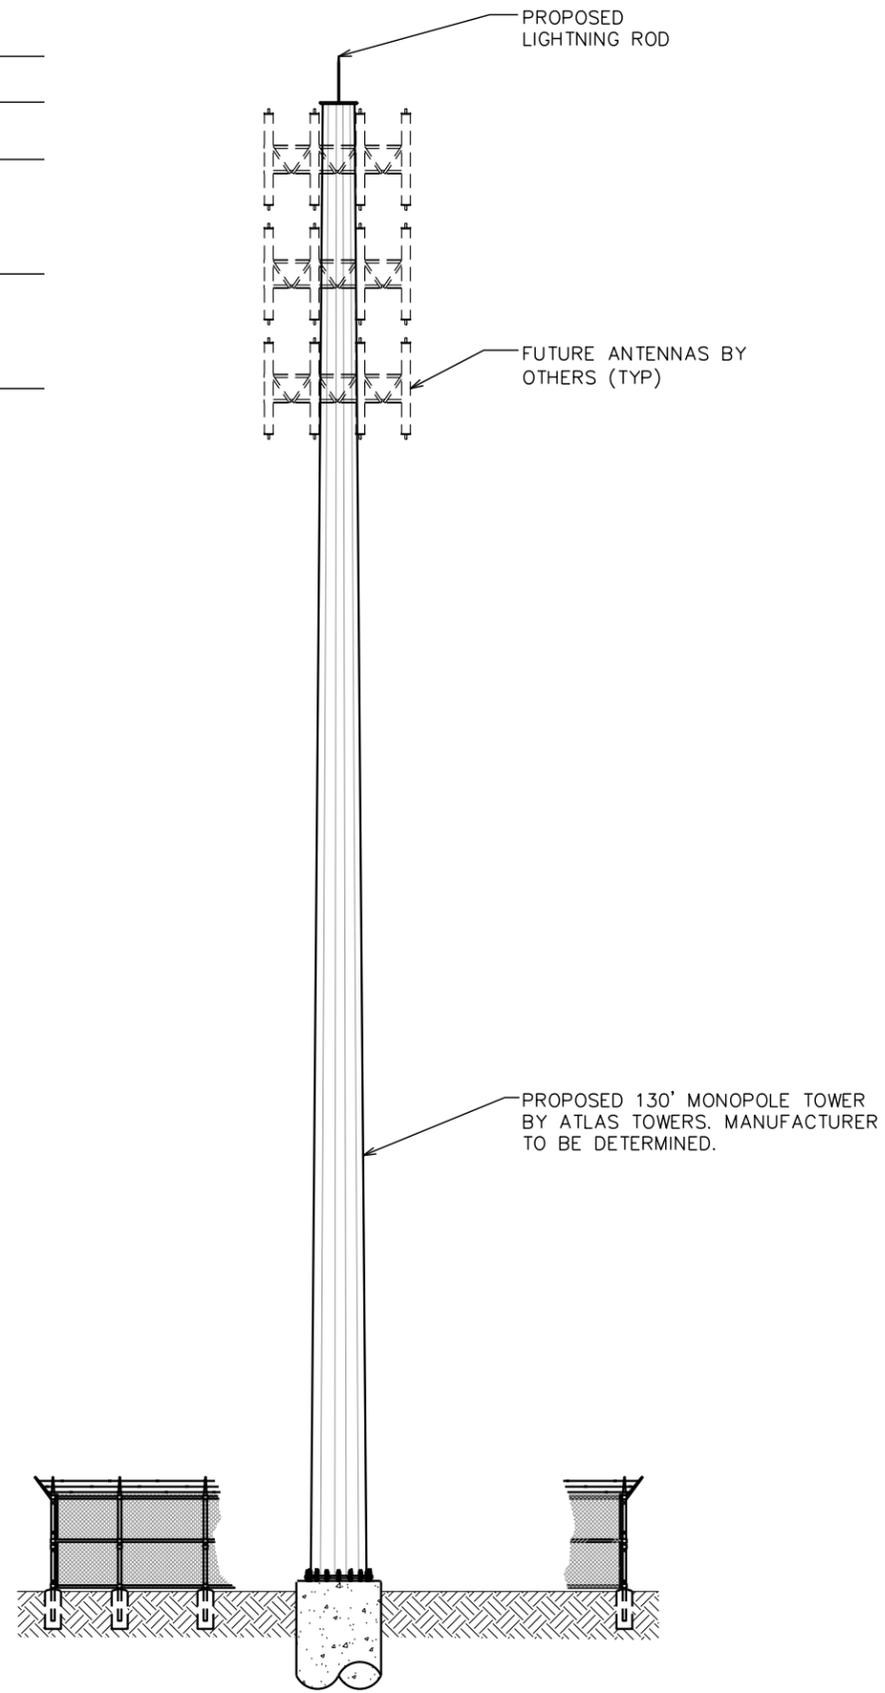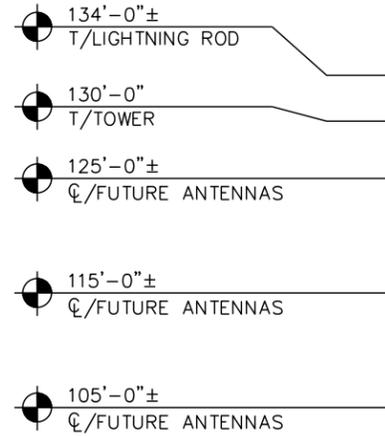

PROJECT INFORMATION:
ABRIENDO
635 WEST CORONA AVE.
PUEBLO, CO 81004
(PUEBLO COUNTY)

PLANS PREPARED FOR:
WiBlue Inc.
Office: (888) 609-9596

PLANS PREPARED FOR:
ATLAS TOWER
USA - INTERNATIONAL
3002 BLUFF STREET, SUITE 300
BOULDER, CO 80301
Office: (303) 448-8896

PLANS PREPARED BY:

TOWER ENGINEERING PROFESSIONALS
500 E. 84TH AVE, SUITE C10
THORNTON, CO 80229
OFFICE: (303) 566-9914
www.tepgroup.net

SEAL:


4	08-04-22	ZONING
3	06-16-22	ZONING
2	06-14-22	ZONING
1	06-06-22	ZONING
REV	DATE	ISSUED FOR:


DRAWN BY: KES | CHECKED BY: NMC

SHEET TITLE:
TOWER ELEVATION

SHEET NUMBER: **Z-3** | REVISION: **4**
TEP#:307070.331324


TOWER ELEVATION

SCALE: 1/8" = 1'-0"

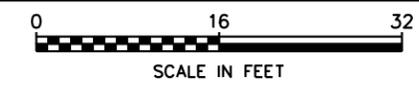

LEGEND	
SILT FENCE	—SF—
LODA	—LODA—

NOTE:
CONTRACTOR SHALL ENSURE POSITIVE DRAINAGE ACROSS COMPOUND.

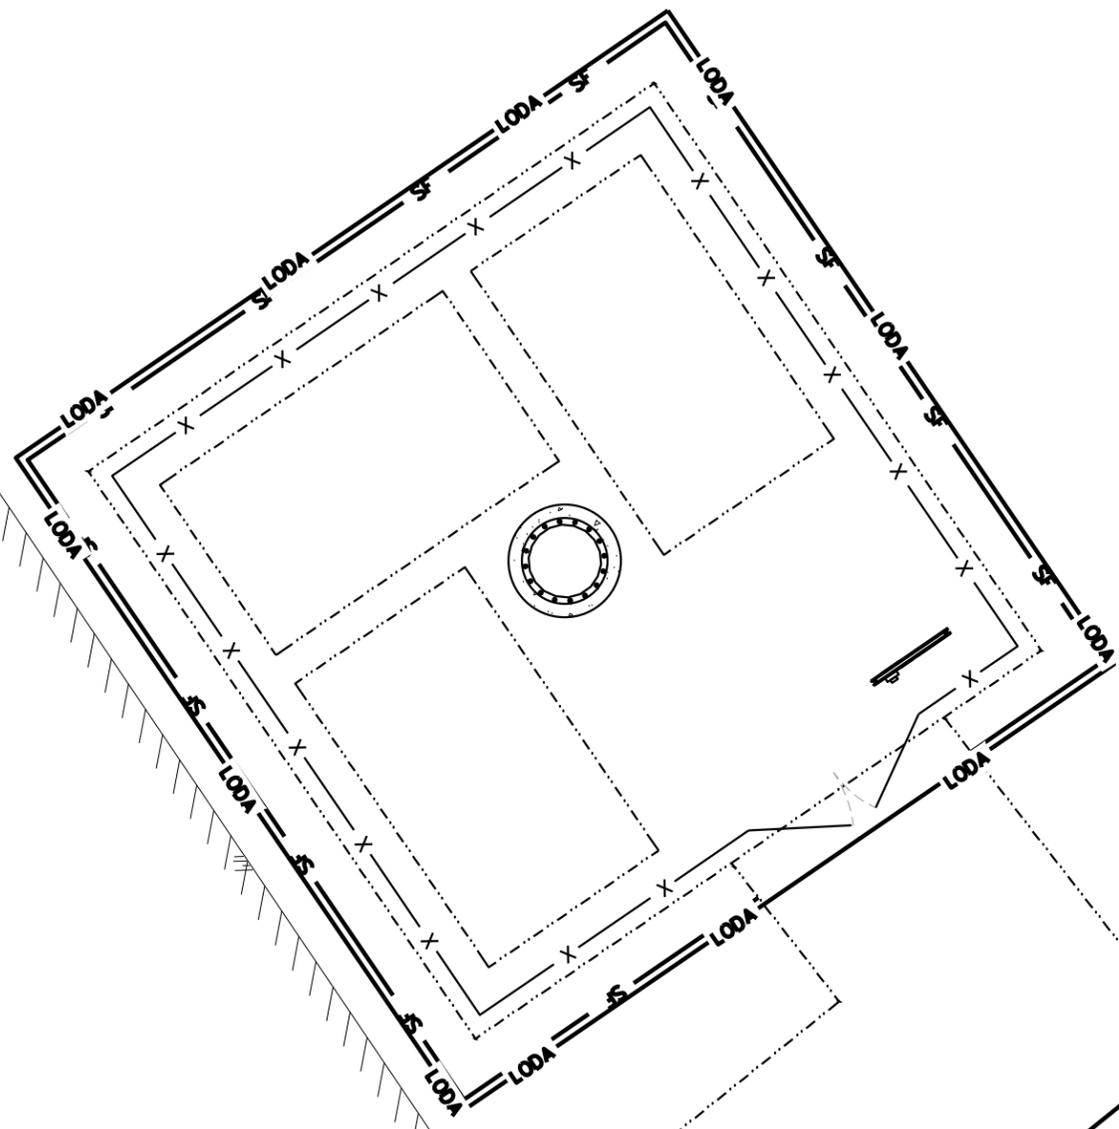

← EXISTING DIRT AREA →

PROJECT INFORMATION:
ABRIENDO
635 WEST CORONA AVE.
PUEBLO, CO 81004
(PUEBLO COUNTY)

PLANS PREPARED FOR:
WiBlue Inc.
Office: (888) 609-9596

PLANS PREPARED FOR:
ATLAS TOWER
USA - INTERNATIONAL
3002 BLUFF STREET, SUITE 300
BOULDER, CO 80301
Office: (303) 448-8896

PLANS PREPARED BY:

TOWER ENGINEERING PROFESSIONALS
500 E. 84TH AVE, SUITE C10
THORNTON, CO 80229
OFFICE: (303) 566-9914
www.tepgroup.net

SEAL:



REV	DATE	ISSUED FOR:
4	08-04-22	ZONING
3	06-16-22	ZONING
2	06-14-22	ZONING
1	06-06-22	ZONING

DRAWN BY: _____ CHECKED BY: _____

SHEET TITLE:
SOIL EROSION CONTROL PLAN

SHEET NUMBER: **Z-4** REVISION: **4**
TEP#:307070.331324

SOIL EROSION CONTROL PLAN
SCALE: 3/32" = 1'-0"

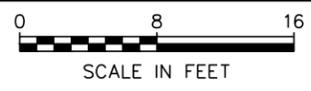

Atlas Tower 1, LLC
3002 Bluff Street, Suite 300
Boulder, CO 80301
(303) 448-8896
June 8, 2022



Atlas Tower Inventory of Existing Sites: Pueblo CO

To Whom It May Concern:

This letter shall serve as Atlas Tower's "Inventory of Existing Sites" for Pueblo CO as required by zoning application. Currently Atlas Tower does not have any existing sites in Pueblo, however we were recently approved for a monopine at 1721 South Pueblo Blvd, which is a separate project and has no effect on the application for 635 Corona Ave.

The below chart marks the closest non-applicant owned cellular facilities to this proposed tower location:



<u>Tower #</u>	<u>Lat/Long</u>	<u>Tower Height</u>	<u>Distance From Project</u>
#1	38.279551 -104.634843	160'	1.04 Miles
#2	38.24041 -104.612929	116'	1.87 Miles
#3	38.263116 -104.590287	111'	1.98 Miles
#4	38.286055 -104.59625	270'	2.1 Miles

Please let me know if anything else is needed from my end!

Cornelius Whitehead

ATLAS TOWER
3002 Bluff Street, Suite 300
Boulder, CO 80301
cwhitehead@atlastowers.com
(303) 448-8896

Map 3.1. The South Pueblo area developed in waves as shown here through a year-built map that has been contoured by decade. Note that the City no longer has pre-1900 building records. (Map by Chris Markuson, Pueblo County GIS office)

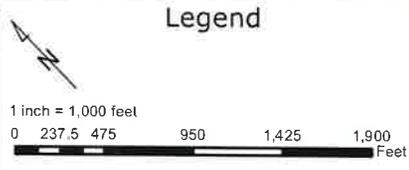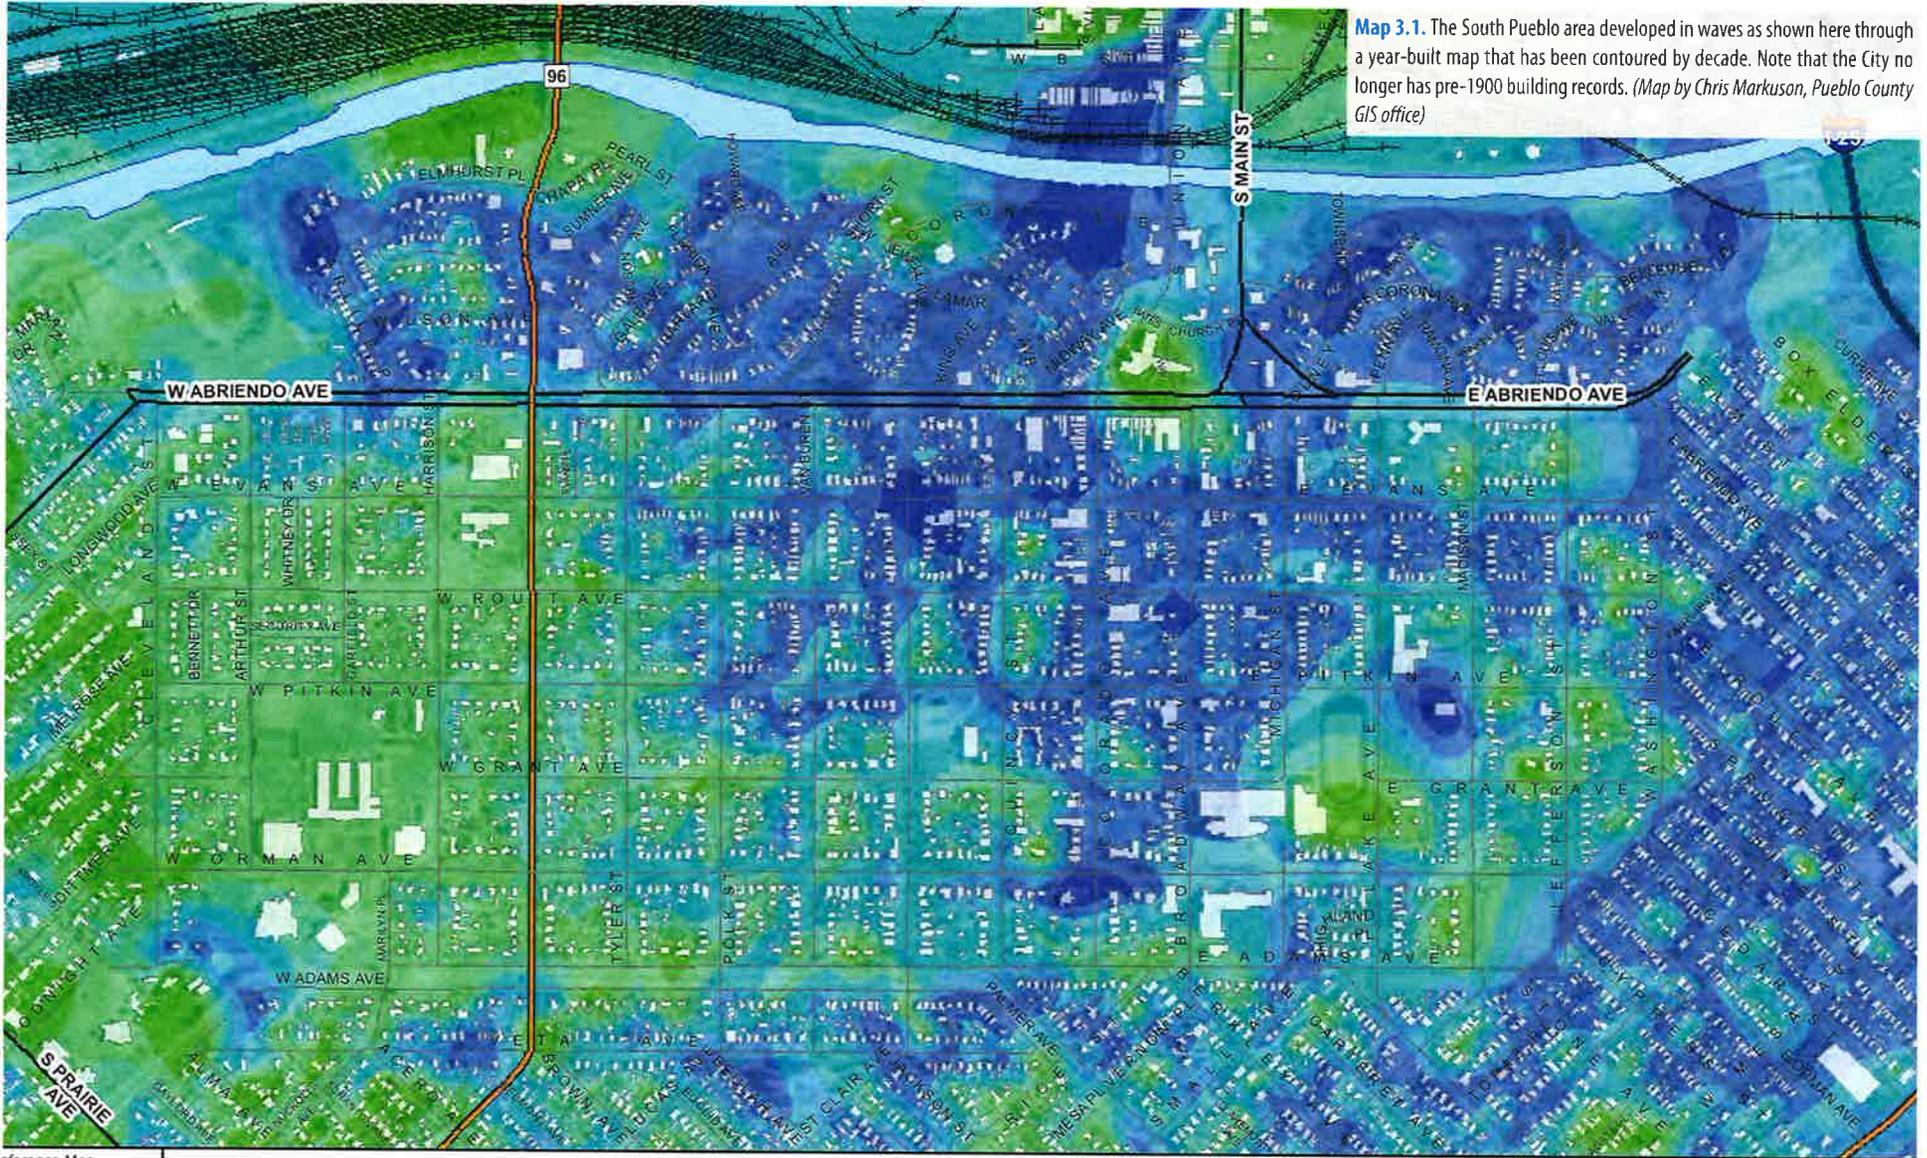

Prepared by the Pueblo County GIS Center
 For South Pueblo Historic Context Study
 Unauthorized reproduction or duplication of this document is strictly prohibited
 without written consent by the Pueblo County GIS Center.
 The Pueblo County GIS Center makes no claims as to the accuracy of the
 information portrayed in this document.
 For further information, please contact the Pueblo County GIS Center,
 215 W 10th St, Pueblo CO 81003 719.583.6240 (v) 719.583.6249 (f)
 Base Data Sources: Pueblo County, CODOT
 File Name: South Pueblo Context Study - 06-03-11.mxd
 Date of Preparation: 05/01/11
 Prepared by Chris Markuson

Map 3.2. This 1897 map of Pueblo shows the consolidated city. (*City of Pueblo*)

