

Jude Solano, MS, RN, ADS
Co-Founder/President/CEO

Southern Colorado Harm Reduction Association





NeighborW
SOUTHERN COL


A Amazing
Nails

1245

▸ **SCHRA Opened in July 2017**


We are a non-profit in Pueblo providing services, support, and advocacy for people experiencing life disruptions due to substance use and mental health disorders. We also provide support for their loved ones and the communities affected by this epidemic.



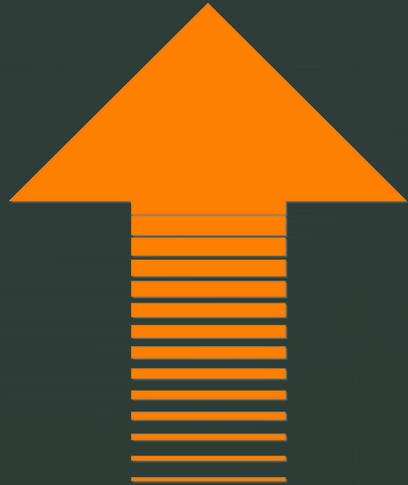

- The overdose death rate in Colorado spiked to an all-time high in 2020 which is the largest jump in over 20 years. The rate increased by 38% and 1,477 lives were lost due to overdoses in our state.

- Last year, 956 people died of an opioid overdose, according to State data. This represented a 54% increase from 2019 in the number of deaths caused by opioids.

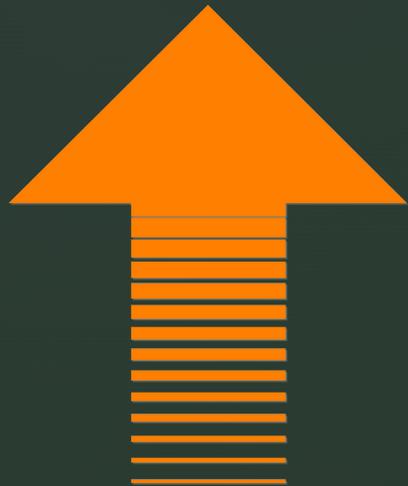

- This category also includes fentanyl, an opioid that can be deadly in small amounts and is increasingly present in street drugs including counterfeit pills and cocaine.

- In Colorado, fentanyl-associated deaths more than doubled — from 222 deaths in 2019 to 540 deaths in 2020 according to CDPHE, the state public health system.





“Though only five percent of the world's population lives in the United States, it is home to 25 percent of the world's prison population.”

Washington Post 4/30/2015



INCARCERATION RATES


COMPARING COLORADO
AND FOUNDING NATO COUNTRIES



Incarceration rates per 100,000 population

Source: <https://www.prisonpolicy.org/global/2021.html>


White people are very underrepresented in state prisons while almost every other racial and ethnic group is overrepresented

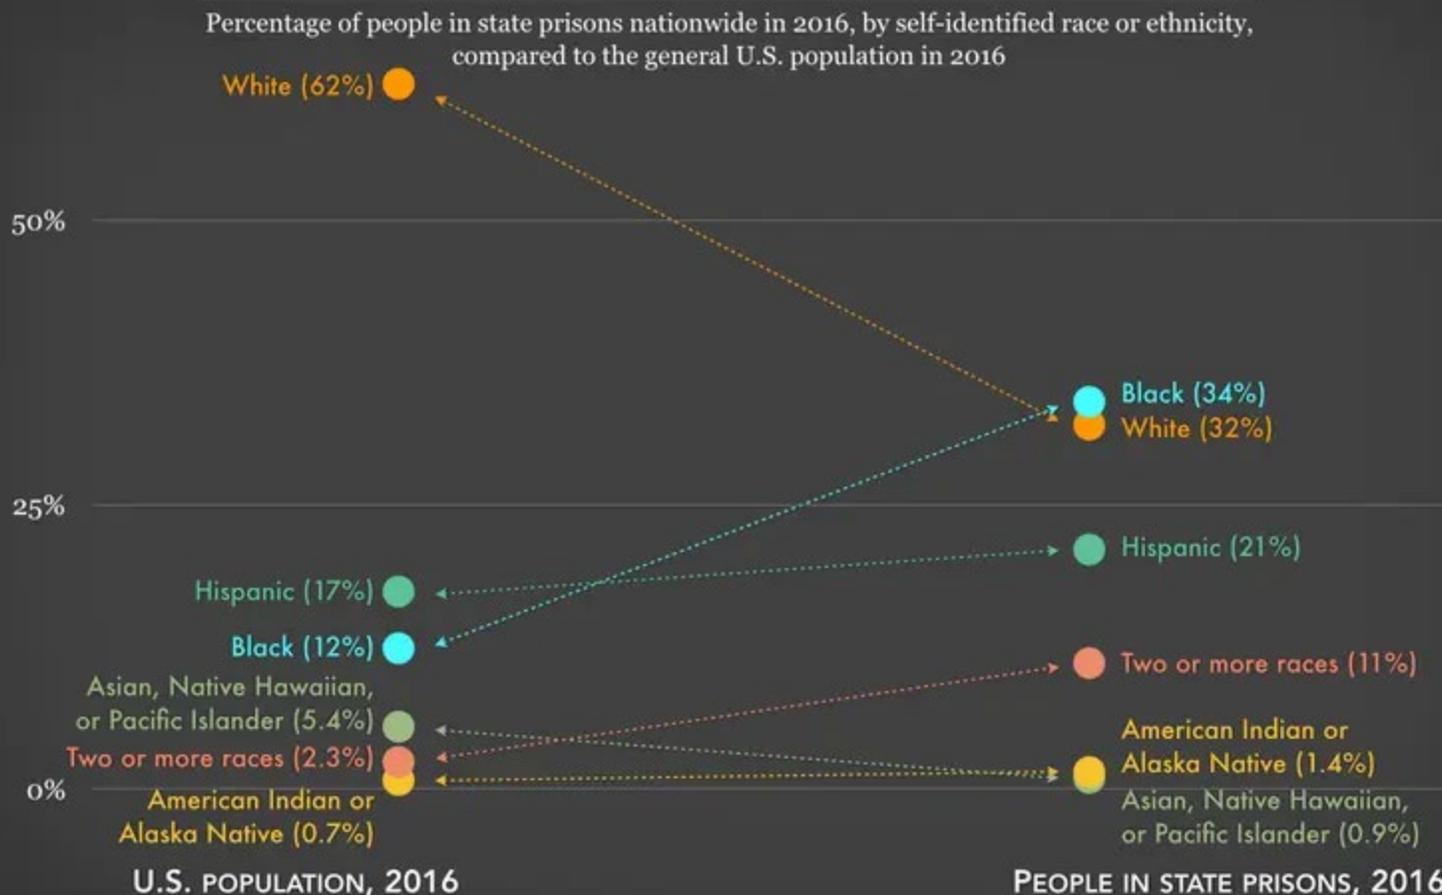


Sources: Bureau of Justice Statistics' *Survey of Prison Inmates, 2016* data analyzed by the Prison Policy Initiative, and U.S. Census Bureau, American Community Survey 2016, Table DP05. All categories other than Hispanic include only those identifying as non-Hispanic. The Census Bureau collects data on Asian and Native Hawaiian/Pacific Islander people separately; the U.S. population was 5.2% Asian and 0.2% Native Hawaiian/ Pacific Islander.

Many people in state prisons grew up facing serious family, housing, economic, and educational challenges

Instead of receiving support, most were criminalized as kids.

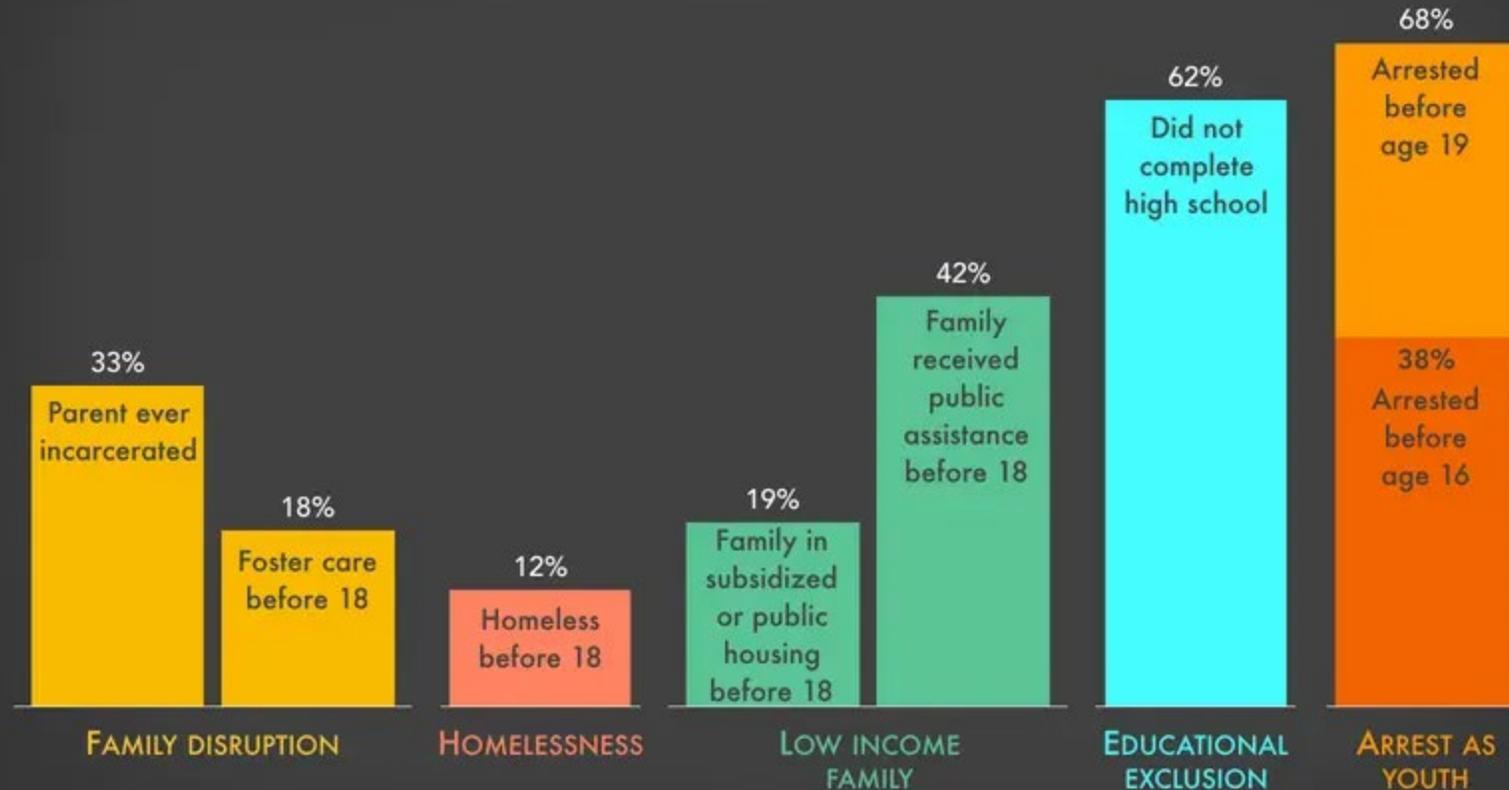

Source: Bureau of Justice Statistics' *Survey of Prison Inmates, 2016* data analyzed by the Prison Policy Initiative

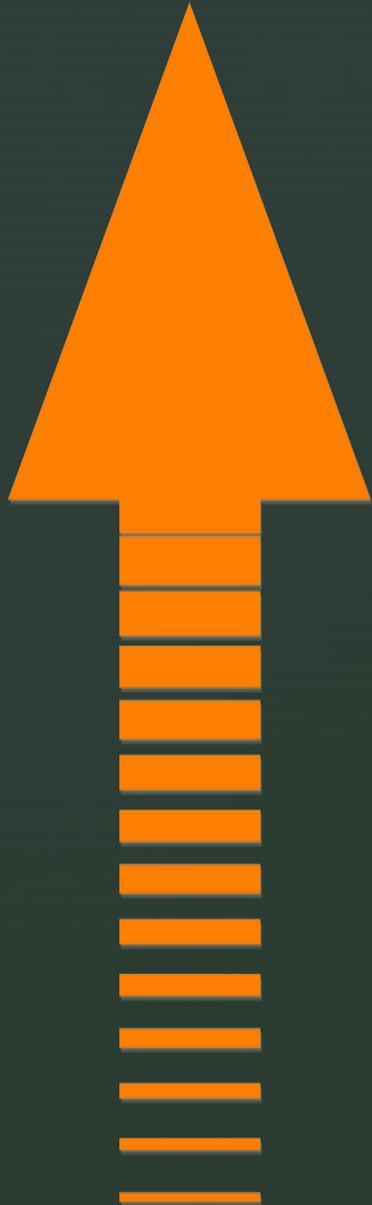

- 123% increase in drug felony filings in Colorado from 2012 to 2018. -Colorado Criminal Justice Reform Coalition CCJRC.
- 75% of the drug felony cases filed in Colorado in 2017 were for possession rather than distribution or more serious crimes.
- "The Colorado prison population is expected to increase by 38.2% between fiscal years 2017 and 2024, This rate of growth is substantially higher than initially estimated. -Colorado Division of Criminal Justice study released in 2018

▶ SCHRA Is Unique Benefits of Harm Reduction Programs



- Free Public Health Services, HIV/Hep C Testing, Vaccinations
- Overdose Prevention, Naloxone and Fentanyl Testing Strips
- Syringe Service Programs
- Acudetox (Ear Acupuncture to decrease withdrawal symptoms)
- Peer Support Services to address needed resources.
- Direct pathways to healthcare partners, Telehealth and MAT*



WHO WE ARE & WHO WE HELP

Artist: Mattie Refic

SoCo Harm Reduction Association is a non-profit serving the underserved and those affected by substance use.

Our Mission:

To provide the underserved and those suffering from negative impacts of drug use, and their loved ones, an entry point and access to evidence based harm reduction practices. And to offer compassionate support and services with the goal of helping people obtain wellness, restoration and healing.

LEAF
(LIFE
EMPOWERMENT
AND FULFILLMENT
PROJECT)
FOR UNDERSERVED
YOUTH &
RE-ENTERING
CITIZENS

**PEER
RECOVERY
SPECIALISTS**
WHO HAVE
FOUGHT TO
RECOVER & WANT
TO HELP OTHERS

CRAFT
(COMMUNITY
REINFORCEMENT
AND FAMILY
TRAINING)
SUPPORT

**COVID
VACCINATION
CLINICS**
(LOCATIONS
VARY)

MOM
GRANT FOR
PREGNANT PEOPLE
TO OBTAIN NEEDED
SUPPORTS AND
SERVICES FOR A
HEALTHY
PREGNANCY

**CLOTHING
BANK**

**REFERRALS &
EDUCATION**
FOR TREATMENT,
HEALTHCARE &
COMMUNITY
SERVICES

**SYRINGE
SERVICE
PROGRAM**
**OVERDOSE
PREVENTION
SERVICES**

ACUDETUX
EAR ACUPUNCTURE
TO DECREASE
ANXIETY,
DEPRESSION,
INSOMNIA,
WITHDRAWALS,
CRAVINGS

**HEALTHCARE
PARTNERS:**
CARE BY LOCATION
(URGENT CARE AND
BEHAVIORAL HEALTH),
FRONT RANGE CLINIC
(MEDICATION ASSISTED
TREATMENT),
VIVENT
(HIV/HEP C TESTING
SERVICES)


To learn more, visit our website:
www.SoCoHarmReduction.org
or call us at 719.289.7149

▸ Latest Developments

- Acquisition of 219 W Northern Ave in Bessemer
- New Strategic Partnerships with the 88 Group & William Brummett Architects



► Challenges for Harm Reduction Organizations

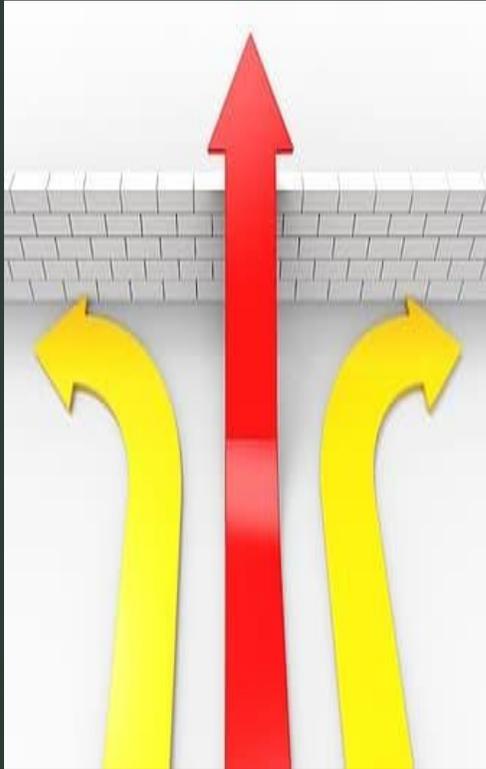

- Funding & Sustainability
- Full Integration as an accepted public health system
- Recognition and acceptance of our evidence based progressive and innovative strategies
- Support and joint efforts with law enforcement, local government, and the criminal justice system.
- Prison pipeline for drug use.
- Housing, Food and Employment Opportunities.

FACT: People are 5 times more inclined to engage with healthcare when accessing a Harm Reduction Org. People are 10 times more likely to engage in healthcare when accessing a safe consumption site.



**Southern Colorado
Harm Reduction Association**

invites you to join



CRAFT: Community Reinforcement and Family Training
Education and Support for Family and Friends of
Someone who Struggles with Addiction

CRAFT is a skills-based program that impacts families in multiple areas of their lives, including self-care, problem solving, and goal setting. CRAFT teaches families behavioral and motivational strategies for interacting with their loved one, including addressing their loved one's resistance to change.

- Understanding a loved one's triggers to use substances
- Positive communication strategies
- Positive reinforcement strategies
- Problem-solving
- Self-care
- Domestic violence precautions
- Encourage a loved one to accept help

To sign up, call: (719) 289-7149

Visit us at: www.socoharmreduction.org

MONDAYS - ONLINE - 5:30-7PM

Join Zoom Meeting:

<https://ucdenver.zoom.us/j/2618469738>





1574R

2 HOUR
NO PARKING

ONE WAY





MY NEIGHBORHOOD GROCERY STORE

BESSEMER



MY NEIGHBORHOOD GROCERY STORE



DELICIOUS





HEALTHY FOOD ACCESS



TORTILLAS. PASTAS & BREADS



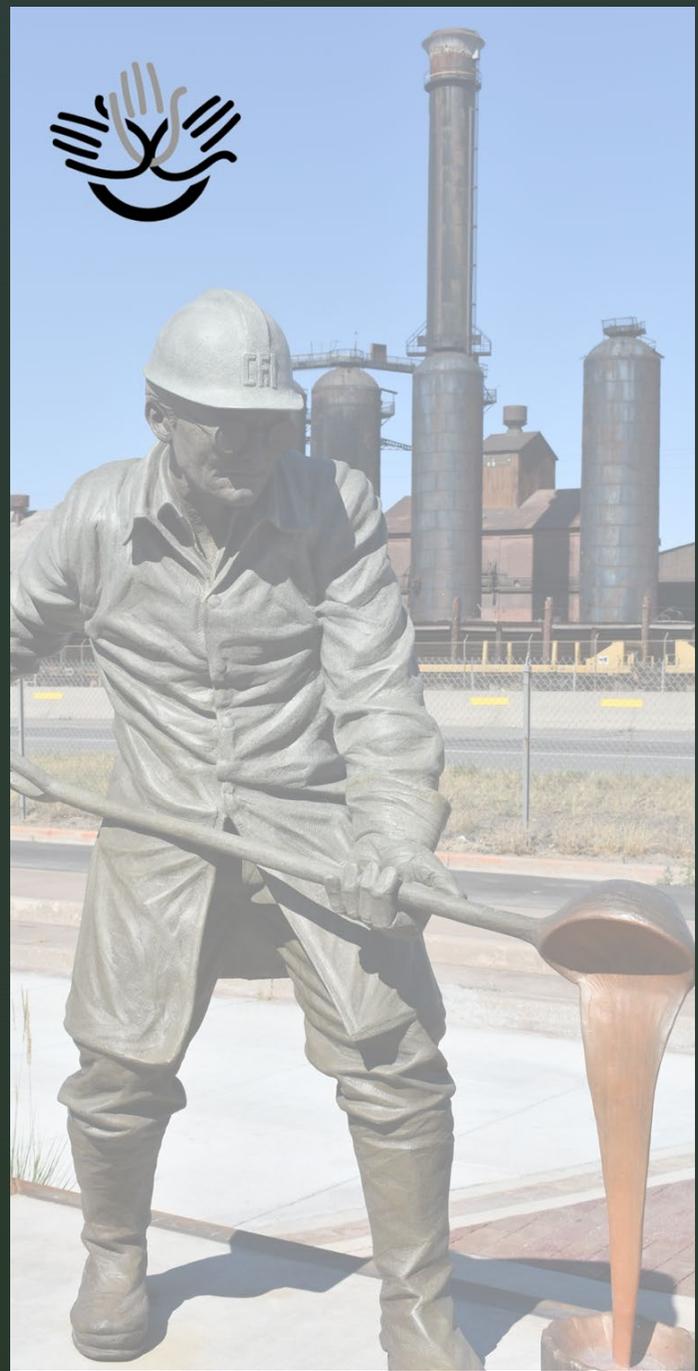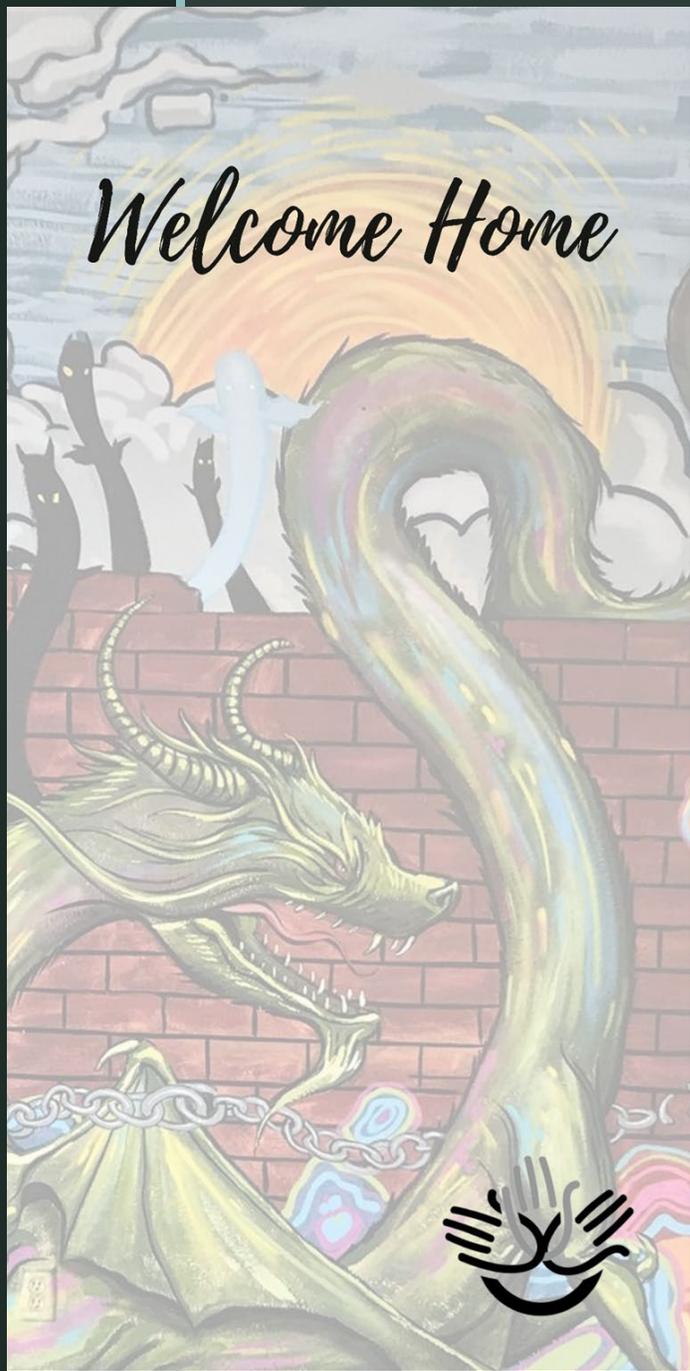

▸ SCHRA is Building Capacity

Southern Colorado Harm Reduction Association (SCHRA) and other advocates and stakeholders are joining forces in support of expanding access to life-saving harm reduction services for the underserved and those affected by substance abuse at the new Bessemer Community Center at the corner of Northern and Abriendo on the Southside of Pueblo.




WILLIAM BRUMMETT ARCHITECTS



GROUP

Strategic Partnerships

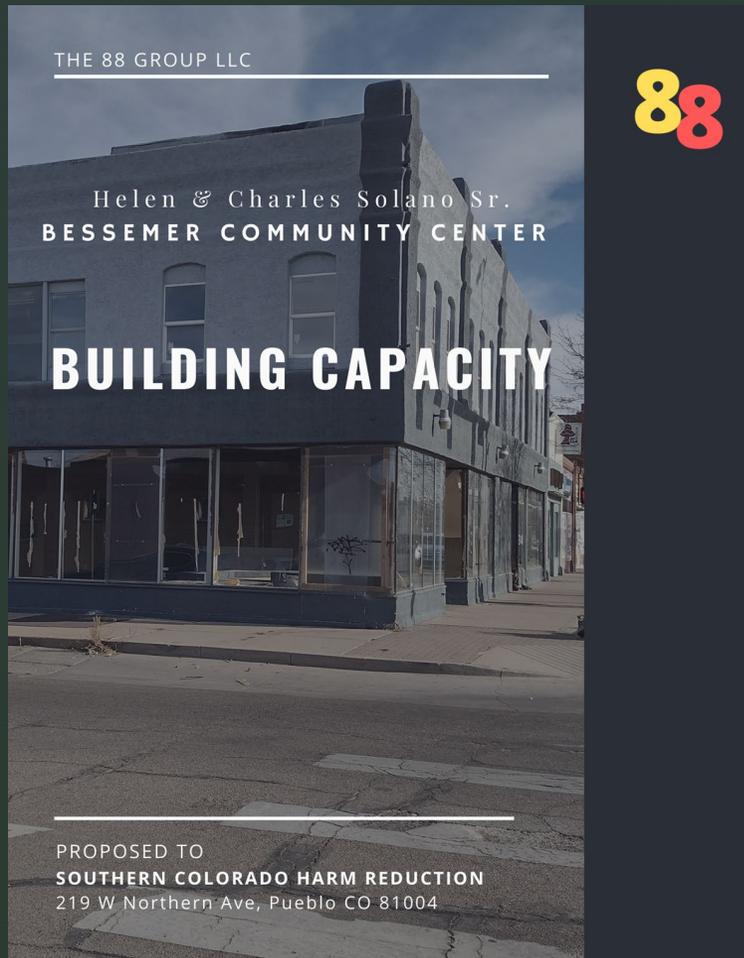


WILLIAM BRUMMETT ARCHITECTS

William Brummett Architects, P.C., is a full-service architectural design, consulting and research firm. Since 1992 WBA has specialized in the creation of innovative housing and care environments for those with special needs. This includes specialized settings for seniors, younger adults, adolescents, and children.

88 GROUP


As a mission driven low-profit private developer, one of our key priorities at the 88 Group is the development and preservation of affordable and sustainable housing in Pueblo, Colorado. *We empower community creativity and turn ideas into action.*

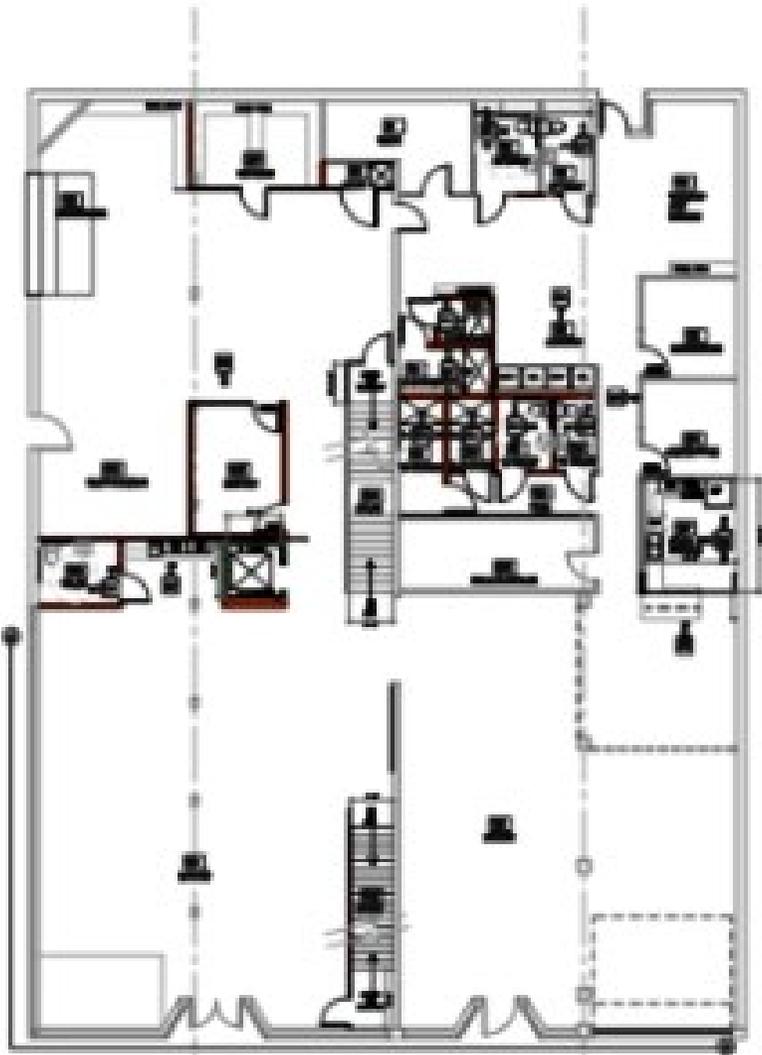

NEW FLOOR PLAN KEY NOTES

1. ALL WORK SHALL BE IN ACCORDANCE WITH THE 2015 INTERNATIONAL BUILDING CODE (IBC) AND THE 2015 INTERNATIONAL PLUMBING AND MECHANICAL CODE (IMC).
2. ALL WORK SHALL BE IN ACCORDANCE WITH THE 2015 INTERNATIONAL ELECTRICAL CODE (IEC).
3. ALL WORK SHALL BE IN ACCORDANCE WITH THE 2015 INTERNATIONAL FIRE AND SAFETY CODE (IFSC).
4. ALL WORK SHALL BE IN ACCORDANCE WITH THE 2015 INTERNATIONAL MECHANICAL AND PLUMBING CODE (IMPC).
ALL WORK SHALL BE IN ACCORDANCE WITH THE 2015 INTERNATIONAL MECHANICAL AND PLUMBING CODE (IMPC).

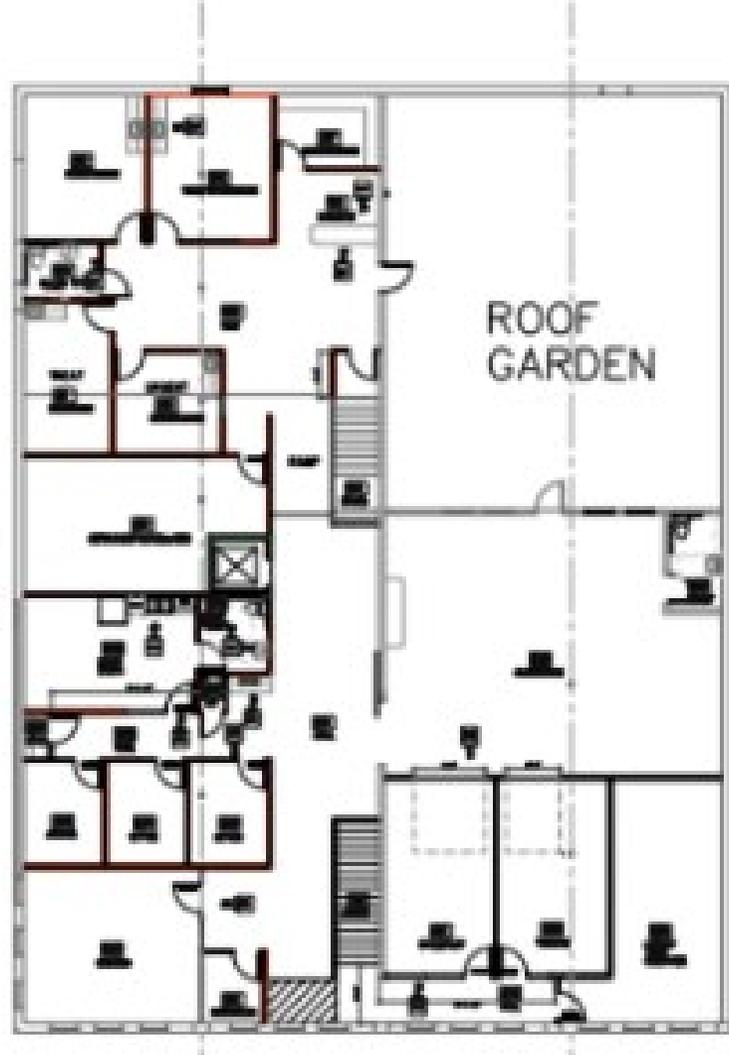

SOUTHERN COLORADO
WATER REDUCTION
ASSOCIATION

NEW
COMMUNITY
CENTER

210 West Harbor Ave
Pueblo, Colorado



North Arrow

Scale: 1/8" = 1'-0"

DATE: 10/15/2024

1	1/8" = 1'-0"
2	1/4" = 1'-0"
3	1/2" = 1'-0"
4	3/4" = 1'-0"
5	1" = 1'-0"
6	1 1/4" = 1'-0"
7	1 1/2" = 1'-0"
8	1 3/4" = 1'-0"
9	2" = 1'-0"
10	2 1/4" = 1'-0"
11	2 1/2" = 1'-0"
12	2 3/4" = 1'-0"
13	3" = 1'-0"
14	3 1/4" = 1'-0"
15	3 1/2" = 1'-0"
16	3 3/4" = 1'-0"
17	4" = 1'-0"
18	4 1/4" = 1'-0"
19	4 1/2" = 1'-0"
20	4 3/4" = 1'-0"
21	5" = 1'-0"
22	5 1/4" = 1'-0"
23	5 1/2" = 1'-0"
24	5 3/4" = 1'-0"
25	6" = 1'-0"
26	6 1/4" = 1'-0"
27	6 1/2" = 1'-0"
28	6 3/4" = 1'-0"
29	7" = 1'-0"
30	7 1/4" = 1'-0"
31	7 1/2" = 1'-0"
32	7 3/4" = 1'-0"
33	8" = 1'-0"
34	8 1/4" = 1'-0"
35	8 1/2" = 1'-0"
36	8 3/4" = 1'-0"
37	9" = 1'-0"
38	9 1/4" = 1'-0"
39	9 1/2" = 1'-0"
40	9 3/4" = 1'-0"
41	10" = 1'-0"
42	10 1/4" = 1'-0"
43	10 1/2" = 1'-0"
44	10 3/4" = 1'-0"
45	11" = 1'-0"
46	11 1/4" = 1'-0"
47	11 1/2" = 1'-0"
48	11 3/4" = 1'-0"
49	12" = 1'-0"
50	12 1/4" = 1'-0"
51	12 1/2" = 1'-0"
52	12 3/4" = 1'-0"
53	13" = 1'-0"
54	13 1/4" = 1'-0"
55	13 1/2" = 1'-0"
56	13 3/4" = 1'-0"
57	14" = 1'-0"
58	14 1/4" = 1'-0"
59	14 1/2" = 1'-0"
60	14 3/4" = 1'-0"
61	15" = 1'-0"
62	15 1/4" = 1'-0"
63	15 1/2" = 1'-0"
64	15 3/4" = 1'-0"
65	16" = 1'-0"
66	16 1/4" = 1'-0"
67	16 1/2" = 1'-0"
68	16 3/4" = 1'-0"
69	17" = 1'-0"
70	17 1/4" = 1'-0"
71	17 1/2" = 1'-0"
72	17 3/4" = 1'-0"
73	18" = 1'-0"
74	18 1/4" = 1'-0"
75	18 1/2" = 1'-0"
76	18 3/4" = 1'-0"
77	19" = 1'-0"
78	19 1/4" = 1'-0"
79	19 1/2" = 1'-0"
80	19 3/4" = 1'-0"
81	20" = 1'-0"
82	20 1/4" = 1'-0"
83	20 1/2" = 1'-0"
84	20 3/4" = 1'-0"
85	21" = 1'-0"
86	21 1/4" = 1'-0"
87	21 1/2" = 1'-0"
88	21 3/4" = 1'-0"
89	22" = 1'-0"
90	22 1/4" = 1'-0"
91	22 1/2" = 1'-0"
92	22 3/4" = 1'-0"
93	23" = 1'-0"
94	23 1/4" = 1'-0"
95	23 1/2" = 1'-0"
96	23 3/4" = 1'-0"
97	24" = 1'-0"
98	24 1/4" = 1'-0"
99	24 1/2" = 1'-0"
100	24 3/4" = 1'-0"
101	25" = 1'-0"
102	25 1/4" = 1'-0"
103	25 1/2" = 1'-0"
104	25 3/4" = 1'-0"
105	26" = 1'-0"
106	26 1/4" = 1'-0"
107	26 1/2" = 1'-0"
108	26 3/4" = 1'-0"
109	27" = 1'-0"
110	27 1/4" = 1'-0"
111	27 1/2" = 1'-0"
112	27 3/4" = 1'-0"
113	28" = 1'-0"
114	28 1/4" = 1'-0"
115	28 1/2" = 1'-0"
116	28 3/4" = 1'-0"
117	29" = 1'-0"
118	29 1/4" = 1'-0"
119	29 1/2" = 1'-0"
120	29 3/4" = 1'-0"
121	30" = 1'-0"
122	30 1/4" = 1'-0"
123	30 1/2" = 1'-0"
124	30 3/4" = 1'-0"
125	31" = 1'-0"
126	31 1/4" = 1'-0"
127	31 1/2" = 1'-0"
128	31 3/4" = 1'-0"
129	32" = 1'-0"
130	32 1/4" = 1'-0"
131	32 1/2" = 1'-0"
132	32 3/4" = 1'-0"
133	33" = 1'-0"
134	33 1/4" = 1'-0"
135	33 1/2" = 1'-0"
136	33 3/4" = 1'-0"
137	34" = 1'-0"
138	34 1/4" = 1'-0"
139	34 1/2" = 1'-0"
140	34 3/4" = 1'-0"
141	35" = 1'-0"
142	35 1/4" = 1'-0"
143	35 1/2" = 1'-0"
144	35 3/4" = 1'-0"
145	36" = 1'-0"
146	36 1/4" = 1'-0"
147	36 1/2" = 1'-0"
148	36 3/4" = 1'-0"
149	37" = 1'-0"
150	37 1/4" = 1'-0"
151	37 1/2" = 1'-0"
152	37 3/4" = 1'-0"
153	38" = 1'-0"
154	38 1/4" = 1'-0"
155	38 1/2" = 1'-0"
156	38 3/4" = 1'-0"
157	39" = 1'-0"
158	39 1/4" = 1'-0"
159	39 1/2" = 1'-0"
160	39 3/4" = 1'-0"
161	40" = 1'-0"
162	40 1/4" = 1'-0"
163	40 1/2" = 1'-0"
164	40 3/4" = 1'-0"
165	41" = 1'-0"
166	41 1/4" = 1'-0"
167	41 1/2" = 1'-0"
168	41 3/4" = 1'-0"
169	42" = 1'-0"
170	42 1/4" = 1'-0"
171	42 1/2" = 1'-0"
172	42 3/4" = 1'-0"
173	43" = 1'-0"
174	43 1/4" = 1'-0"
175	43 1/2" = 1'-0"
176	43 3/4" = 1'-0"
177	44" = 1'-0"
178	44 1/4" = 1'-0"
179	44 1/2" = 1'-0"
180	44 3/4" = 1'-0"
181	45" = 1'-0"
182	45 1/4" = 1'-0"
183	45 1/2" = 1'-0"
184	45 3/4" = 1'-0"
185	46" = 1'-0"
186	46 1/4" = 1'-0"
187	46 1/2" = 1'-0"
188	46 3/4" = 1'-0"
189	47" = 1'-0"
190	47 1/4" = 1'-0"
191	47 1/2" = 1'-0"
192	47 3/4" = 1'-0"
193	48" = 1'-0"
194	48 1/4" = 1'-0"
195	48 1/2" = 1'-0"
196	48 3/4" = 1'-0"
197	49" = 1'-0"
198	49 1/4" = 1'-0"
199	49 1/2" = 1'-0"
200	49 3/4" = 1'-0"
201	50" = 1'-0"
202	50 1/4" = 1'-0"
203	50 1/2" = 1'-0"
204	50 3/4" = 1'-0"
205	51" = 1'-0"
206	51 1/4" = 1'-0"
207	51 1/2" = 1'-0"
208	51 3/4" = 1'-0"
209	52" = 1'-0"
210	52 1/4" = 1'-0"
211	52 1/2" = 1'-0"
212	52 3/4" = 1'-0"
213	53" = 1'-0"
214	53 1/4" = 1'-0"
215	53 1/2" = 1'-0"
216	53 3/4" = 1'-0"
217	54" = 1'-0"
218	54 1/4" = 1'-0"
219	54 1/2" = 1'-0"
220	54 3/4" = 1'-0"
221	55" = 1'-0"
222	55 1/4" = 1'-0"
223	55 1/2" = 1'-0"
224	55 3/4" = 1'-0"
225	56" = 1'-0"
226	56 1/4" = 1'-0"
227	56 1/2" = 1'-0"
228	56 3/4" = 1'-0"
229	57" = 1'-0"
230	57 1/4" = 1'-0"
231	57 1/2" = 1'-0"
232	57 3/4" = 1'-0"
233	58" = 1'-0"
234	58 1/4" = 1'-0"
235	58 1/2" = 1'-0"
236	58 3/4" = 1'-0"
237	59" = 1'-0"
238	59 1/4" = 1'-0"
239	59 1/2" = 1'-0"
240	59 3/4" = 1'-0"
241	60" = 1'-0"
242	60 1/4" = 1'-0"
243	60 1/2" = 1'-0"
244	60 3/4" = 1'-0"
245	61" = 1'-0"
246	61 1/4" = 1'-0"
247	61 1/2" = 1'-0"
248	61 3/4" = 1'-0"
249	62" = 1'-0"
250	62 1/4" = 1'-0"
251	62 1/2" = 1'-0"
252	62 3/4" = 1'-0"
253	63" = 1'-0"
254	63 1/4" = 1'-0"
255	63 1/2" = 1'-0"
256	63 3/4" = 1'-0"
257	64" = 1'-0"
258	64 1/4" = 1'-0"
259	64 1/2" = 1'-0"
260	64 3/4" = 1'-0"
261	65" = 1'-0"
262	65 1/4" = 1'-0"
263	65 1/2" = 1'-0"
264	65 3/4" = 1'-0"
265	66" = 1'-0"
266	66 1/4" = 1'-0"
267	66 1/2" = 1'-0"
268	66 3/4" = 1'-0"
269	67" = 1'-0"
270	67 1/4" = 1'-0"
271	67 1/2" = 1'-0"
272	67 3/4" = 1'-0"
273	68" = 1'-0"
274	68 1/4" = 1'-0"
275	68 1/2" = 1'-0"
276	68 3/4" = 1'-0"
277	69" = 1'-0"
278	69 1/4" = 1'-0"
279	69 1/2" = 1'-0"
280	69 3/4" = 1'-0"
281	70" = 1'-0"
282	70 1/4" = 1'-0"
283	70 1/2" = 1'-0"
284	70 3/4" = 1'-0"
285	71" = 1'-0"
286	71 1/4" = 1'-0"
287	71 1/2" = 1'-0"
288	71 3/4" = 1'-0"
289	72" = 1'-0"
290	72 1/4" = 1'-0"
291	72 1/2" = 1'-0"
292	72 3/4" = 1'-0"
293	73" = 1'-0"
294	73 1/4" = 1'-0"
295	73 1/2" = 1'-0"
296	73 3/4" = 1'-0"
297	74" = 1'-0"
298	74 1/4" = 1'-0"
299	74 1/2" = 1'-0"
300	74 3/4" = 1'-0"
301	75" = 1'-0"
302	75 1/4" = 1'-0"
303	75 1/2" = 1'-0"
304	75 3/4" = 1'-0"
305	76" = 1'-0"
306	

▸ The Future of the Past

The forging of steel into the sinews of the American economic juggernaut was and is an act of brilliance and bravery — of service and sacrifice.

*— from **Forged Together in the Bessemer Neighborhood***

Nestled snugly against the massive stacks and stoves of the old Colorado Fuel & Iron Steel Mill, the neighborhood of Bessemer has always been viewed through a smoky lense. A neighborhood historic context study commissioned by the City of Pueblo's Historic Preservation Commission, funded and supported financially by [Bessemer Historical Society](#) and [Historic Pueblo, Inc.](#) dramatically changes that notion. The history of the Bessemer neighborhood has always been closely tied to the steel mill but it has a depth and diversity that is all its own. Bessemer is easily one of the most ethnically diverse neighborhoods in Colorado and the Rocky Mountain West.



FIRST FLOOR (West)



GROCERY STORE (East)



SECOND FLOOR

▶ New Grocery Store for Bessemer



We believe everyone — no matter your circumstances — deserves to experience the joy of picking out fresh, healthy groceries. That's why we are creating a new kind of food pantry and market on the first floor of the Bessemer Community Center to deal with the lack of access to healthy foods. This is just the next chapter as we continue to grow and build capacity to ensure equitable access to health care and nutritional food.



*Empowering community
creativity and turning ideas
into action.*



▸ Thank you!

Questions

Judy.Solano@socoharmreduction.org | (719) 289-7149

Gregory@88groupllc.com | (719) 315-1757