


PEDESTRIAN IMPROVEMENTS - MONUMENT AVE (SRTS)

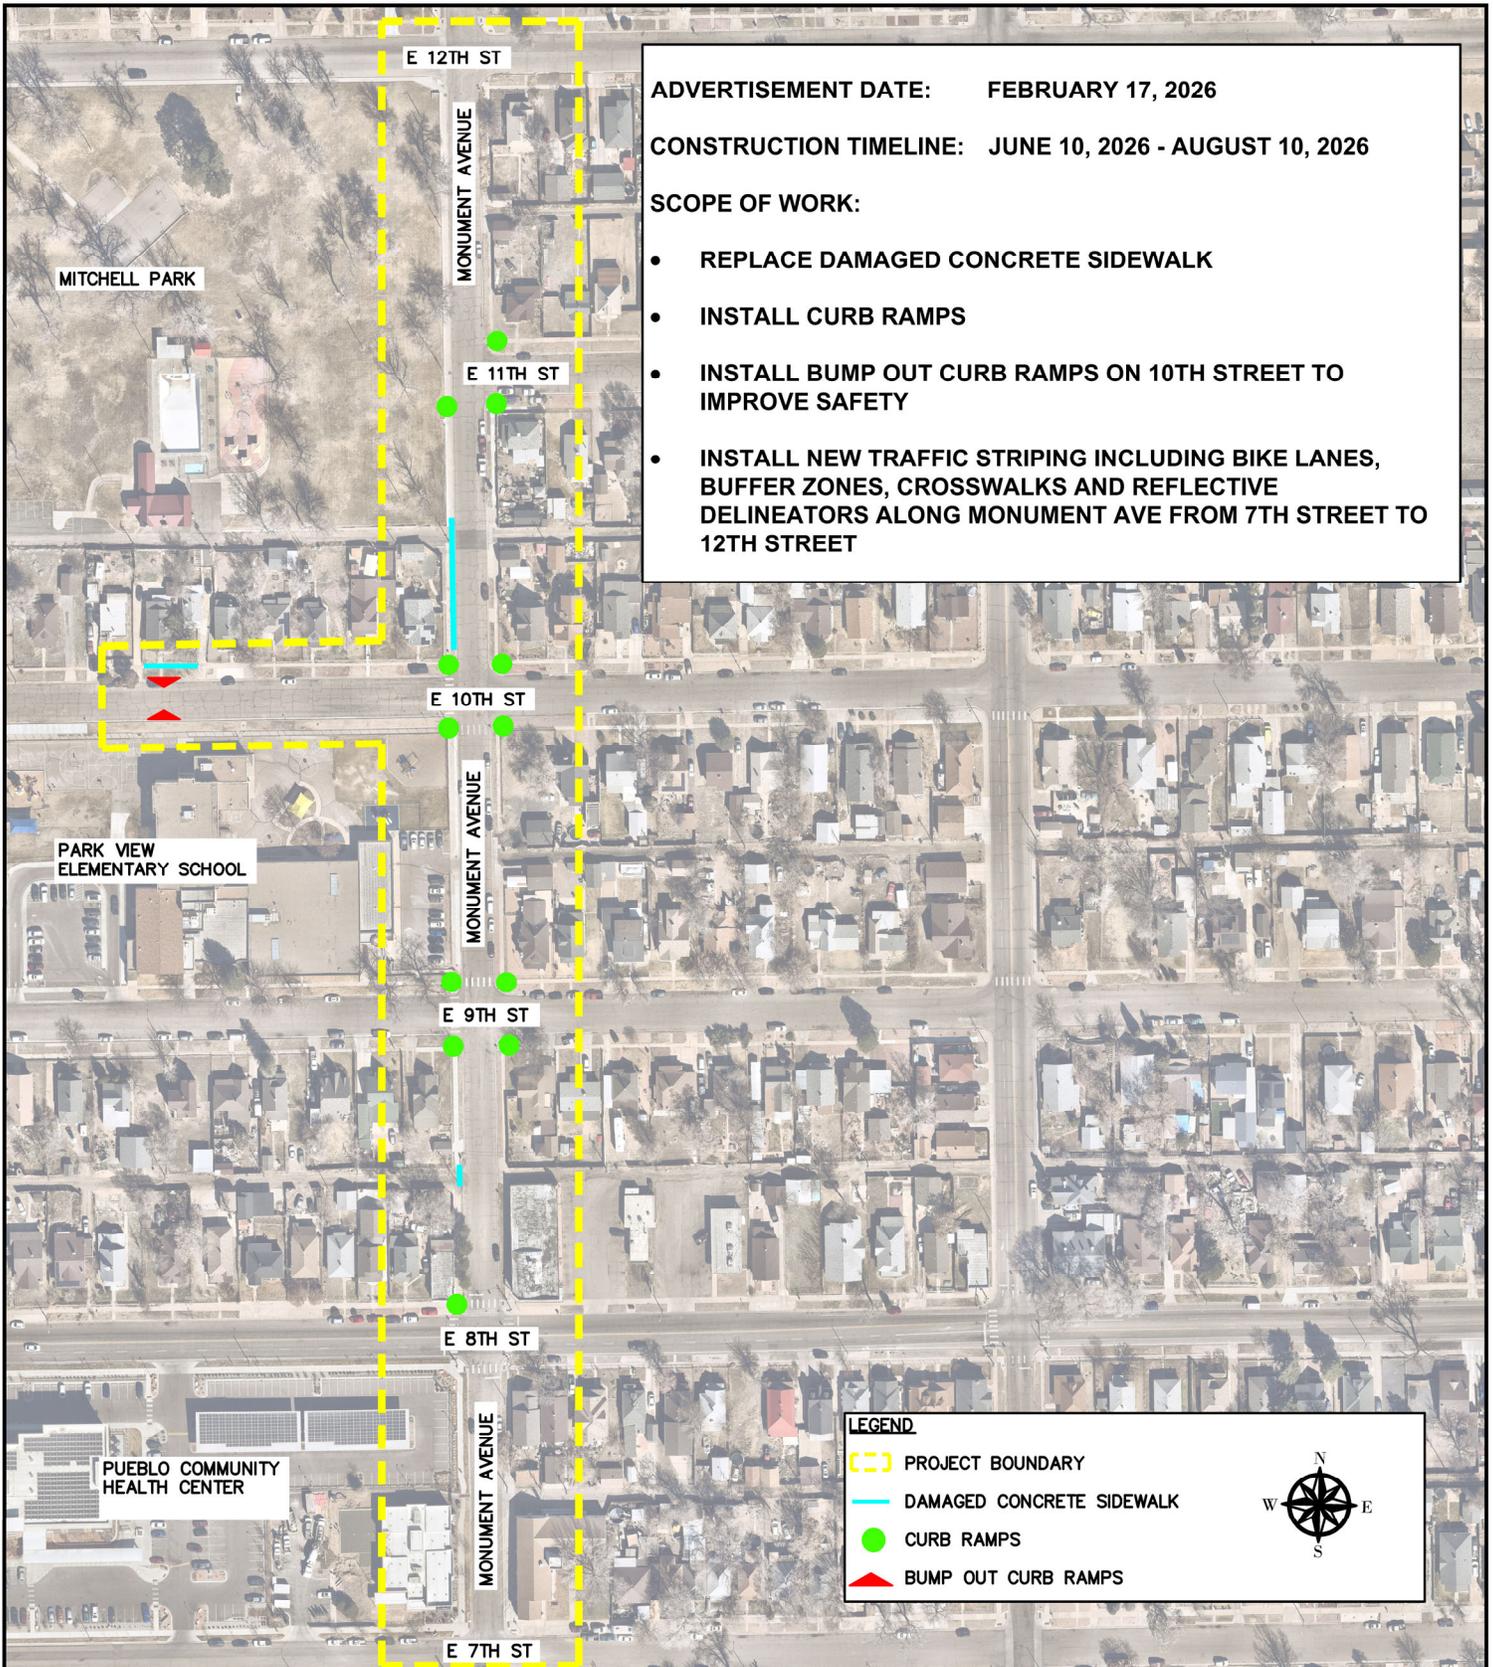

ADVERTISEMENT DATE: FEBRUARY 17, 2026

CONSTRUCTION TIMELINE: JUNE 10, 2026 - AUGUST 10, 2026

SCOPE OF WORK:

- REPLACE DAMAGED CONCRETE SIDEWALK
- INSTALL CURB RAMPS
- INSTALL BUMP OUT CURB RAMPS ON 10TH STREET TO IMPROVE SAFETY
- INSTALL NEW TRAFFIC STRIPING INCLUDING BIKE LANES, BUFFER ZONES, CROSSWALKS AND REFLECTIVE DELINEATORS ALONG MONUMENT AVE FROM 7TH STREET TO 12TH STREET

LEGEND

- PROJECT BOUNDARY
- DAMAGED CONCRETE SIDEWALK
- CURB RAMPS
- BUMP OUT CURB RAMPS



PUBLIC WORKS DEPARTMENT
ENGINEERING DIVISION
211 EAST "D" STREET PUEBLO, CO 81003
(719) 553-2295 PHONE
(719) 553-2294 FAX

SCALE (H): 1"=200'
SCALE (V):
DRAWN BY: BQ
DESIGNED BY: KA
CHECKED BY: KA
DATE: 2/17/26

26-011
PEDESTRIAN IMPROVEMENTS - MONUMENT AVE (SRTS)

SCOPE OF WORK

DRAWING NO.
SHEET NO.
1