


# HAAFF ELEMENTARY SCHOOL - SRTS

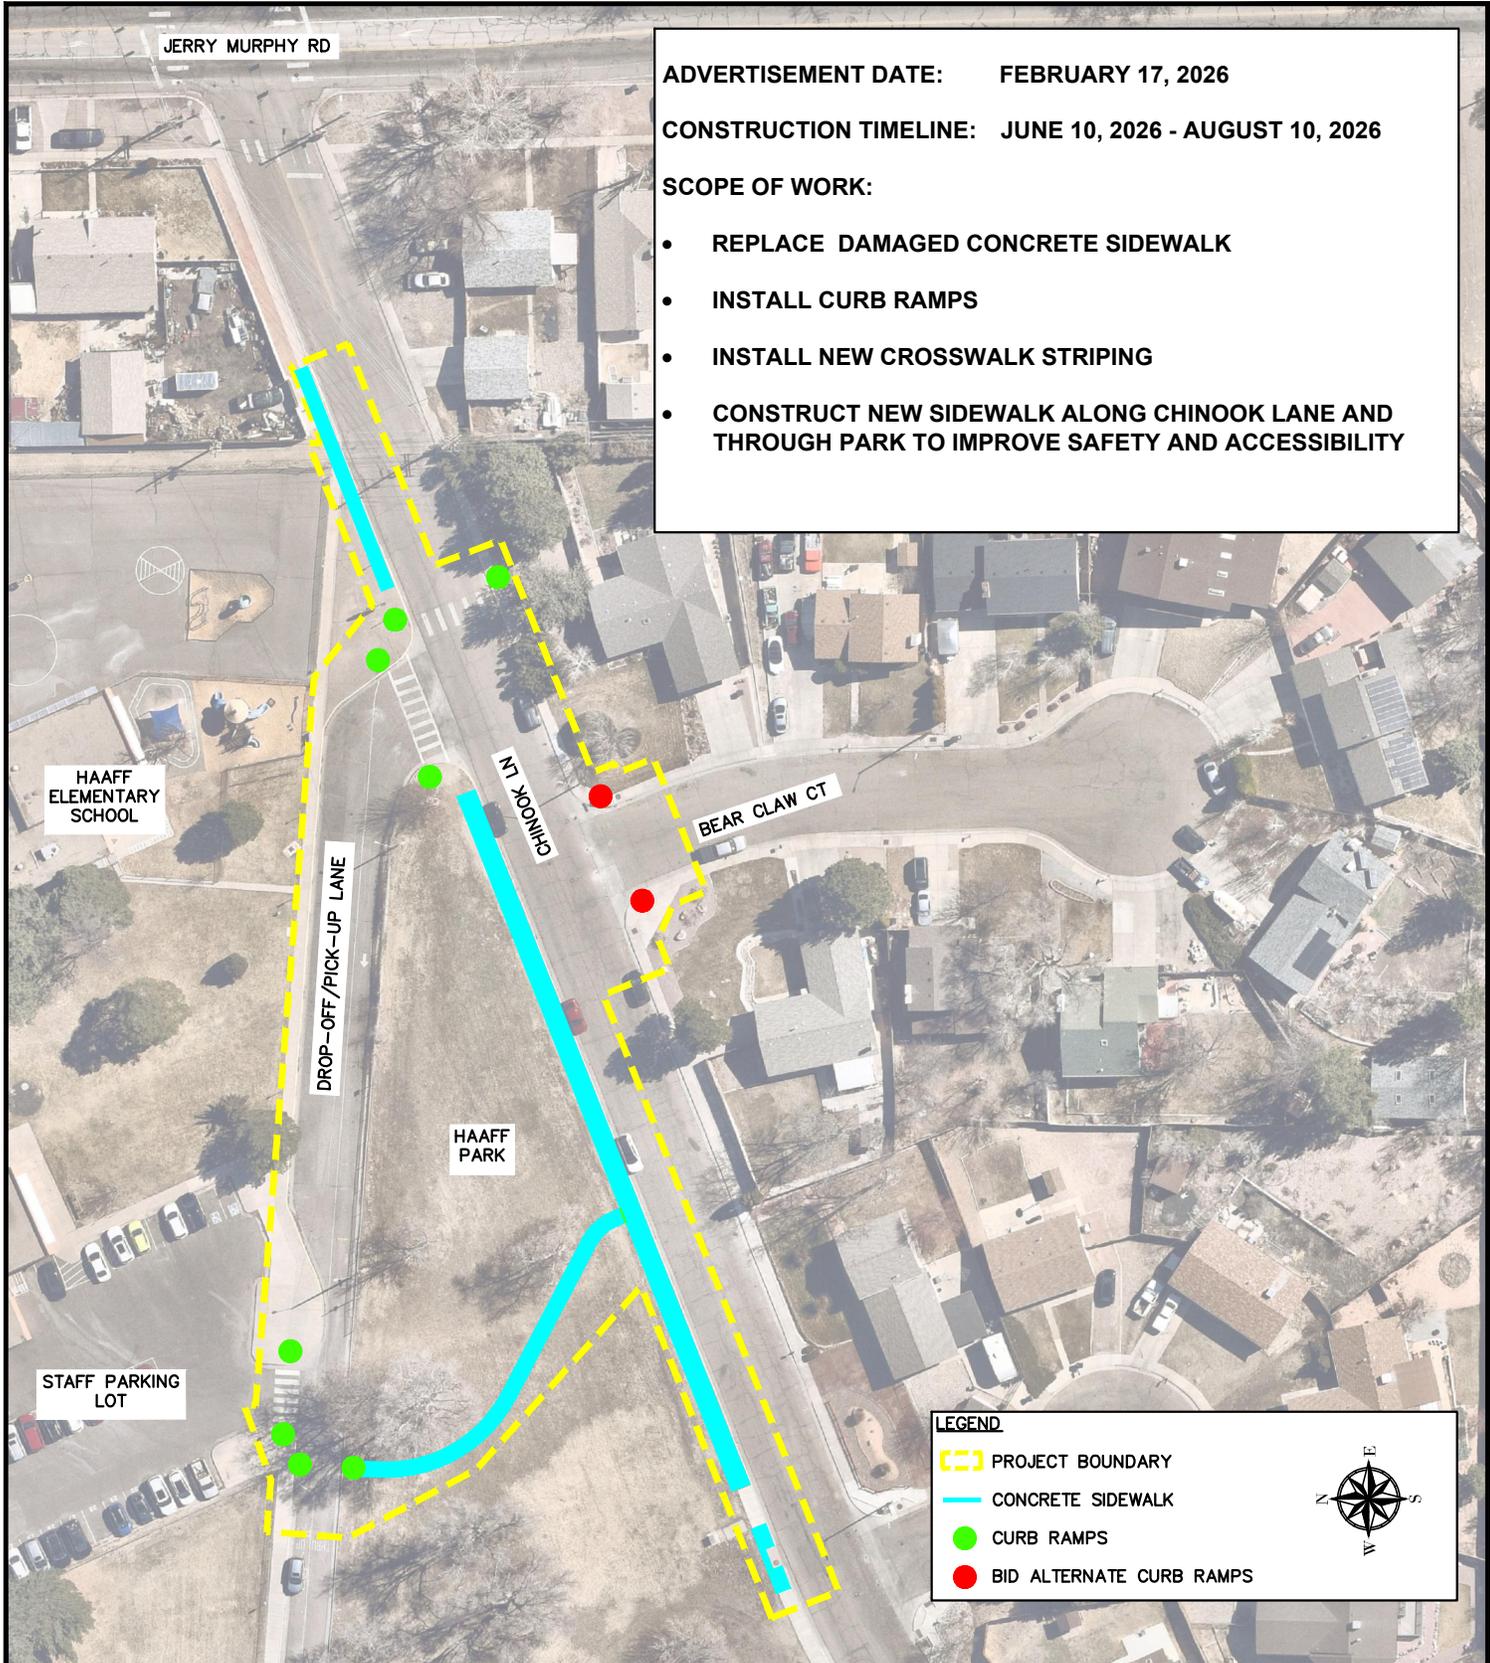

**ADVERTISEMENT DATE:** FEBRUARY 17, 2026

**CONSTRUCTION TIMELINE:** JUNE 10, 2026 - AUGUST 10, 2026

**SCOPE OF WORK:**

- REPLACE DAMAGED CONCRETE SIDEWALK
- INSTALL CURB RAMPS
- INSTALL NEW CROSSWALK STRIPING
- CONSTRUCT NEW SIDEWALK ALONG CHINOOK LANE AND THROUGH PARK TO IMPROVE SAFETY AND ACCESSIBILITY

**LEGEND**

- PROJECT BOUNDARY
- CONCRETE SIDEWALK
- CURB RAMPS
- BID ALTERNATE CURB RAMPS




PUBLIC WORKS DEPARTMENT  
ENGINEERING DIVISION  
211 EAST "D" STREET PUEBLO, CO 81003  
(719) 553-2295 PHONE  
(719) 553-2294 FAX

SCALE (H): 1"=80'  
SCALE (V):  
DRAWN BY: BQ  
DESIGNED BY: KA  
CHECKED BY: KA  
DATE: 2/17/26

26-010  
HAAFF ELEMENTARY SCHOOL - SRTS  
**SCOPE OF WORK**

DRAWING NO.  
SHEET NO.  
**1**