


SOLAR LIGHTING INSTALLATION - ARKANSAS RIVER TRAIL

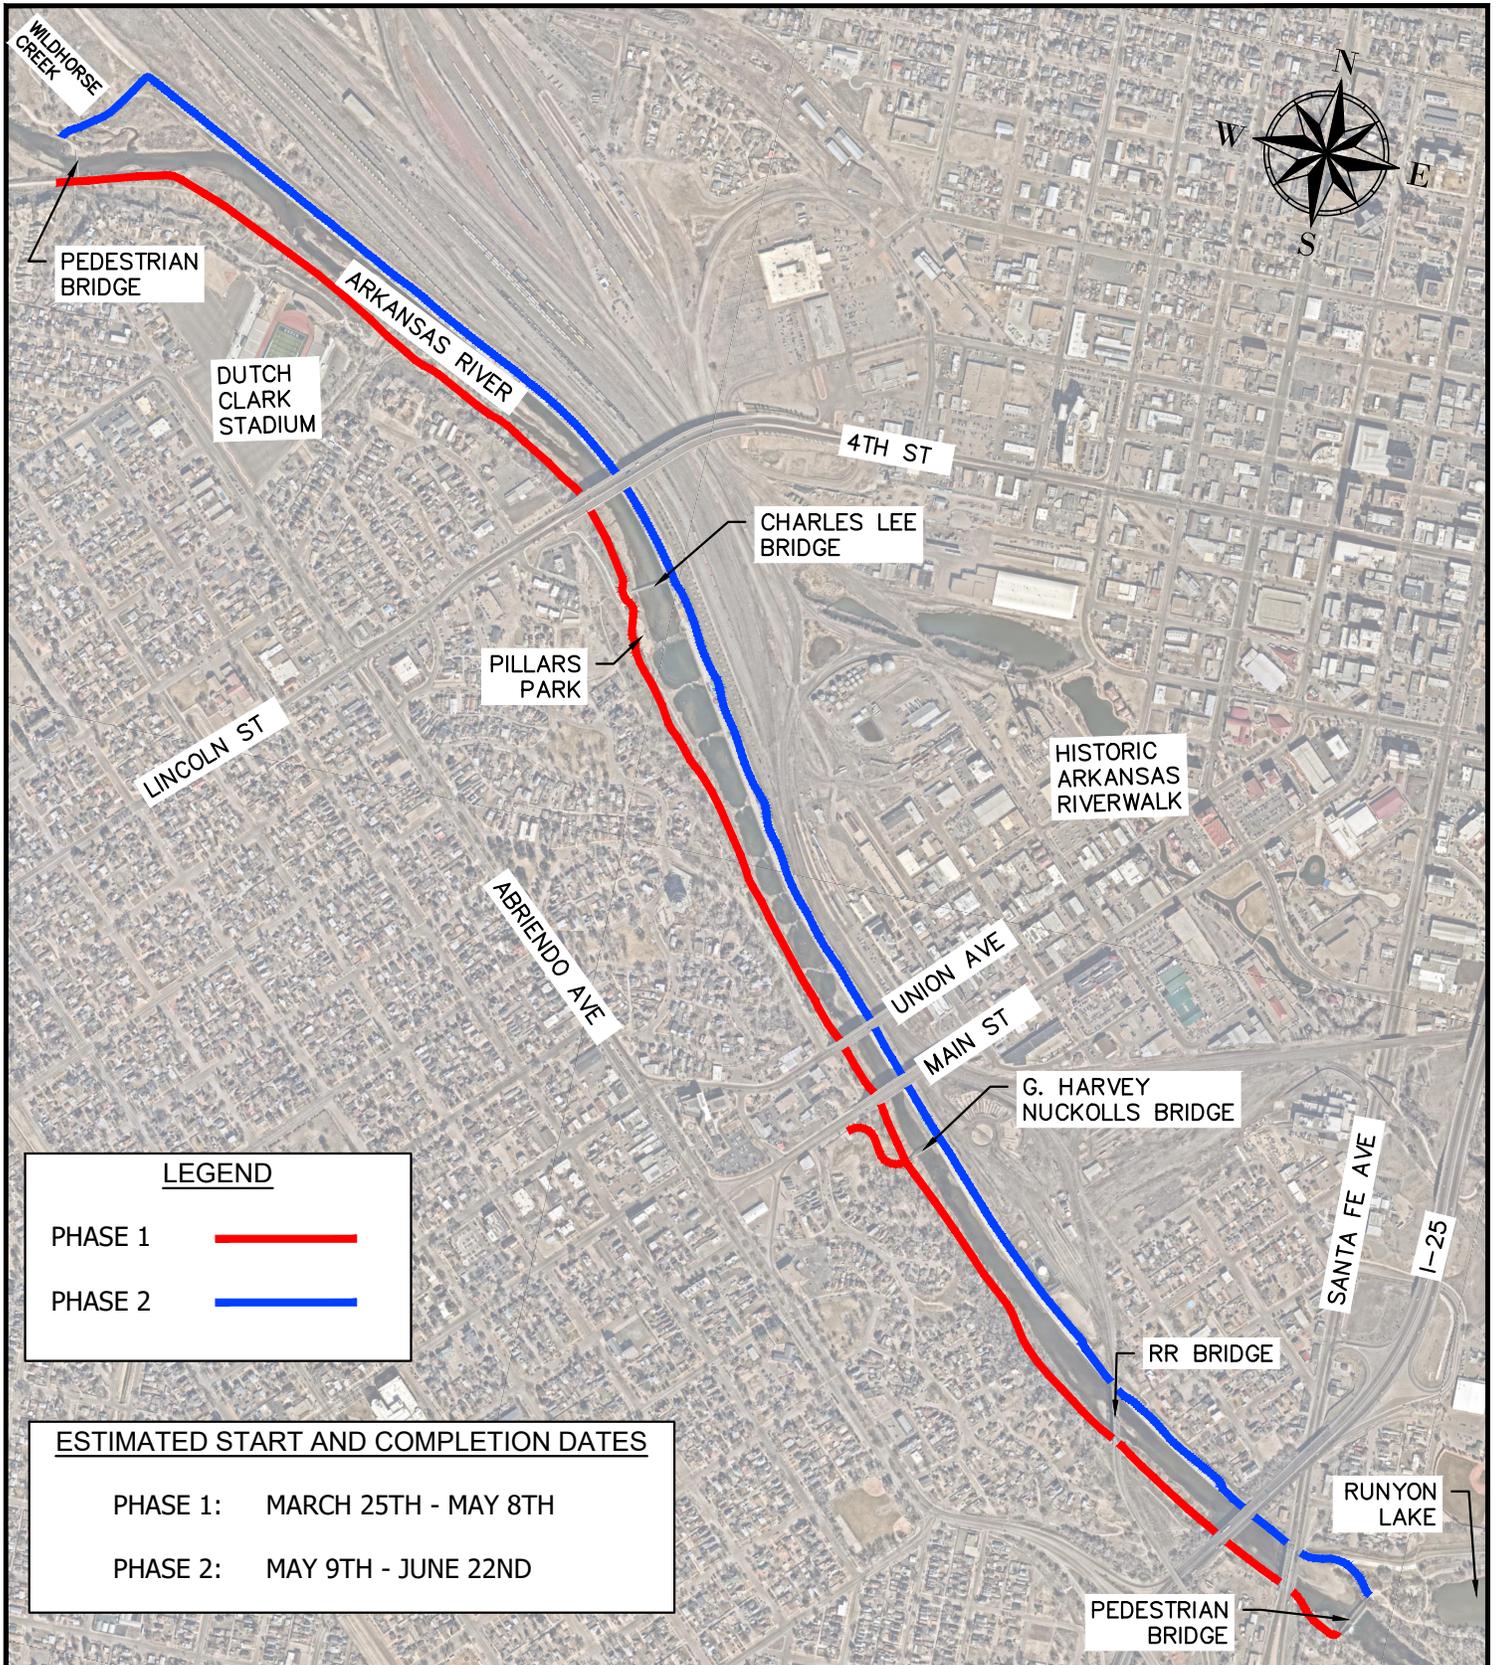

LEGEND	
PHASE 1	
PHASE 2	

ESTIMATED START AND COMPLETION DATES	
PHASE 1:	MARCH 25TH - MAY 8TH
PHASE 2:	MAY 9TH - JUNE 22ND



PUBLIC WORKS DEPARTMENT
ENGINEERING DIVISION
211 EAST "D" STREET PUEBLO, CO 81003
(719) 553-2295 PHONE
(719) 553-2294 FAX

SCALE (H): 1"=1100'
SCALE (V):
DRAWN BY: KA
DESIGNED BY: KA
CHECKED BY: BQ
DATE: 3/11/26

25-103
SOLAR LIGHTING INSTALLATION - ARKANSAS RIVER TRAIL
LIMITS OF WORK

DRAWING NO.
SHEET NO.
1