



- LEGEND**
- SIGNAL POLE WITH MAST ARM
 - SIGNAL HEAD
 - SIGNAL HEAD WITH BACKPLATE
 - PEDESTRIAN SIGNAL FACE
 - PEDESTRIAN PUSH BUTTON
 - TRAFFIC SIGNAL CONTROLLER
 - VIDEO DETECTION CAMERA
 - ANTENNA
 - TRAFFIC SIGNAL PEDESTAL POLE
 - PULL BOX
 - LUMINAIRE
 - MAST ARM MOUNTED SIGN
 - CAISSON
 - FIRE PREEMPTION UNIT
 - CCTV CAMERA
 - MICROWAVE VEHICLE DETECTION
 - PED. PUSH BUTTON POST ASSY.



SIGNAL FACES

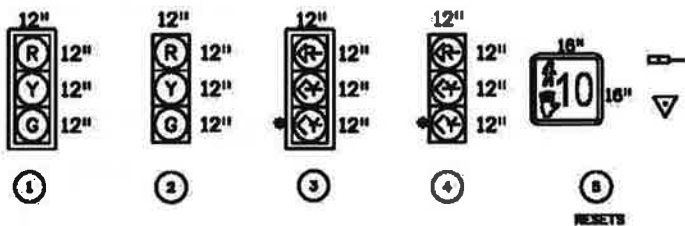

SIGNS

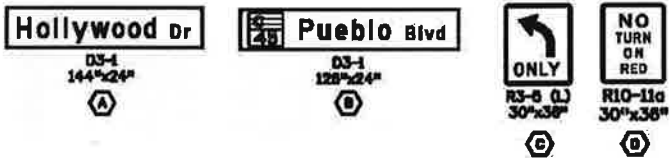

SIGNAL PHASING

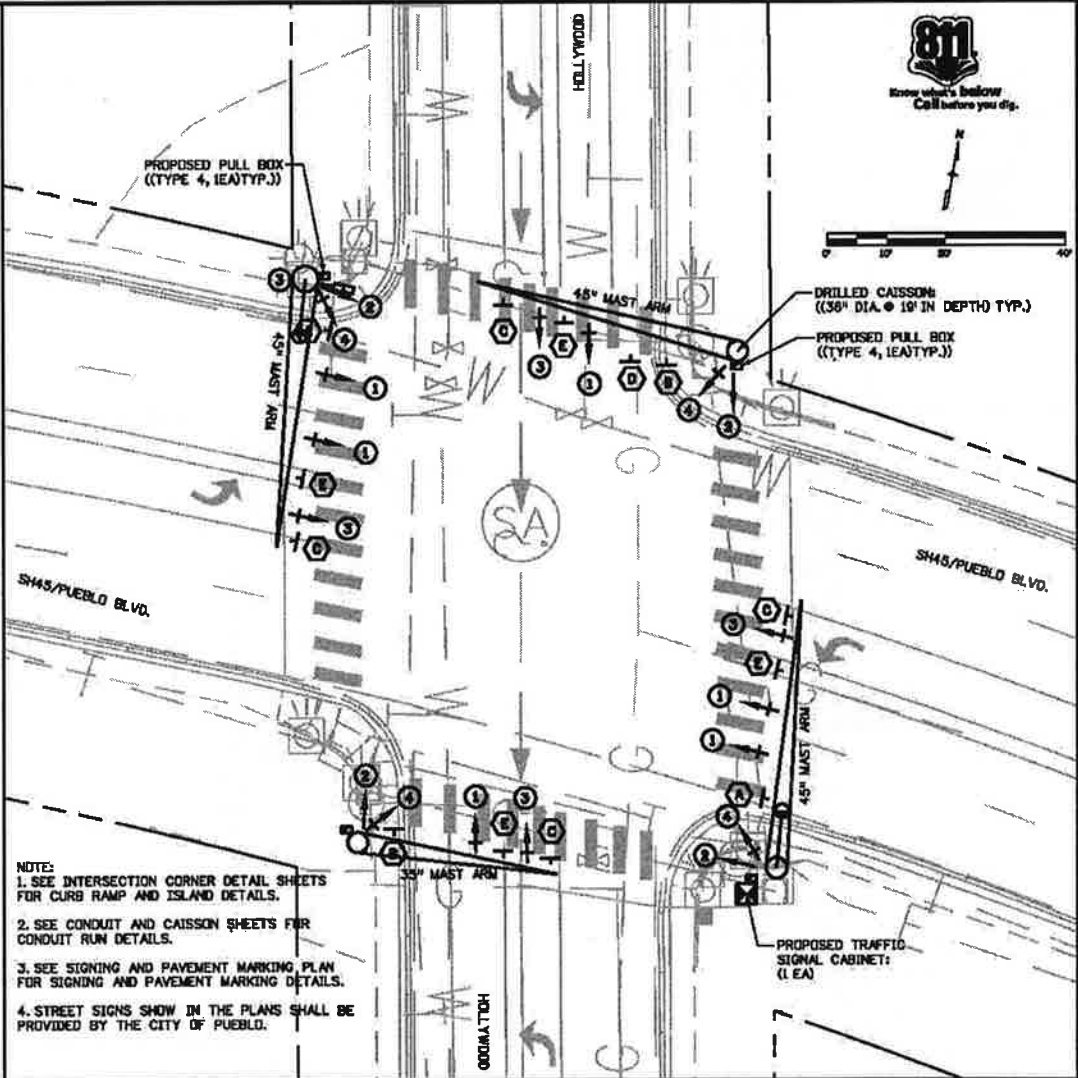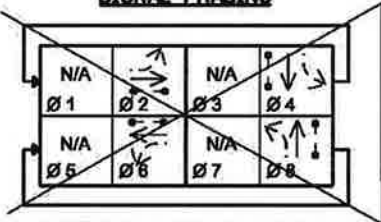

- NOTES:**
1. SEE INTERSECTION CORNER DETAIL SHEETS FOR CURB RAMP AND ISLAND DETAILS.
 2. SEE CONDUIT AND CAISSON SHEETS FOR CONDUIT RUN DETAILS.
 3. SEE SIGNING AND PAVEMENT MARKING PLAN FOR SIGNING AND PAVEMENT MARKING DETAILS.
 4. STREET SIGNS SHOW IN THE PLANS SHALL BE PROVIDED BY THE CITY OF PUEBLO.



Print Date: 3/24/2017	
File Name: 20927TRAF_Hollywood_Signal.dgn	
Horiz. Scale: 1:30.0091	Vert. Scale: As Noted
Unit Information: Matthew Jogow	

Sheet Revisions		
Date:	Comments	Init.

Colorado Department of Transportation

905 Erie Avenue
Pueblo, CO 81002
Phone: 719-546-5751 FAX: 719-546-5414

Region 2 **MJ**

As Constructed
No Revisions:
Revised:
Void:


SH45 & HOLLYWOOD PROPOSED SIGNAL PLAN	
Designer: ARG	Structure Numbers:
Detailer:	Sheet Subsets:
Sheet Subsets:	Sheet Sheets:

Project No./Code
STA M088 - 078
20927
Sheet Number: XXX


LEGEND

- | | | | |
|--|------------------------------|--|-----------------------------|
| | SIGNAL POLE WITH MAST ARM | | PULL BOX |
| | SIGNAL HEAD | | LUMINAIRE |
| | SIGNAL HEAD WITH BACKPLATE | | MAST ARM MOUNTED SIGN |
| | PEDESTRIAN SIGNAL FACE | | CAISSON |
| | PEDESTRIAN PUSH BUTTON | | FIRE PREEMPTION UNIT |
| | TRAFFIC SIGNAL CONTROLLER | | CCTV CAMERA |
| | VIDEO DETECTION CAMERA | | MICROWAVE VEHICLE DETECTION |
| | ANTENNA | | PED. PUSH BUTTON POST ASSY. |
| | TRAFFIC SIGNAL PEDESTAL POLE | | FLASHING BEACON |


SIGNAL FACES

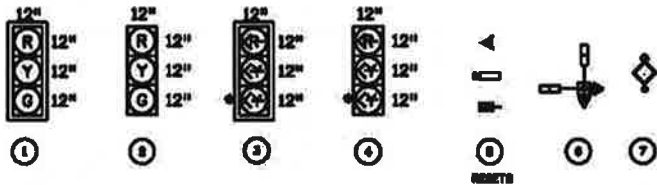



SIGNS

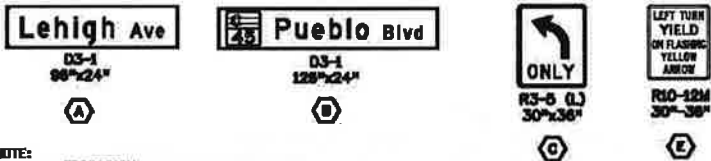

- NOTE:**
1. SEE INTERSECTION CORNER DETAIL SHEETS FOR CURB RAMP AND ISLAND DETAILS.
 2. SEE CONDUIT AND CAISSON SHEETS FOR CONDUIT RUN DETAILS.
 3. SEE SIGNING AND PAVEMENT MARKING PLAN FOR SIGNING AND PAVEMENT MARKING DETAILS.
 4. STREET SIGNS SHOW IN THE PLANS SHALL BE PROVIDED BY THE CITY OF PUEBLO.
 5. SIGNAL PHASING TO BE PROVIDED BY THE CITY OF PUEBLO.

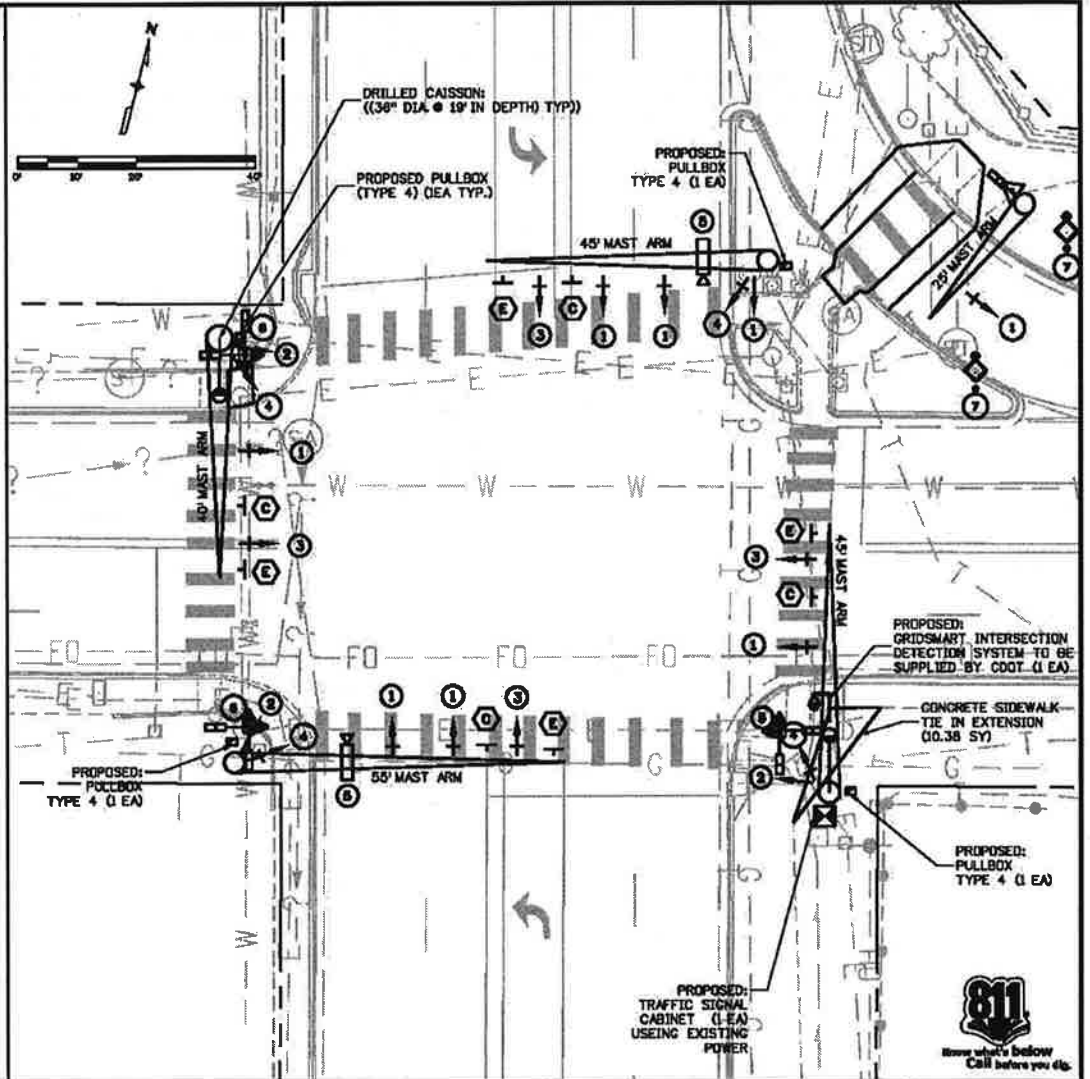

Print Date: 3/24/2017	Sheet Revisions		Colorado Department of Transportation 905 Erie Avenue Pueblo, CO 81002 Phone: 719-548-5731 FAX: 719-548-5414 Region 2 MJ	As Constructed	SH45 & LEHIGH PROPOSED SIGNAL PLAN		Project No./Code
File Name: 20927TRAF_Lehigh_Signal.dgn	Date:	Comments:		Init.:	No Revisions:	Designers: ARQ	Structure Numbers:
Horiz. Scale: 1:30, 0061				Revised:	Detailers:		20927
Unit Information: Matthew Jozow				Void:	Sheet Subsets:	Subst Sheets:	Sheet Number XXX

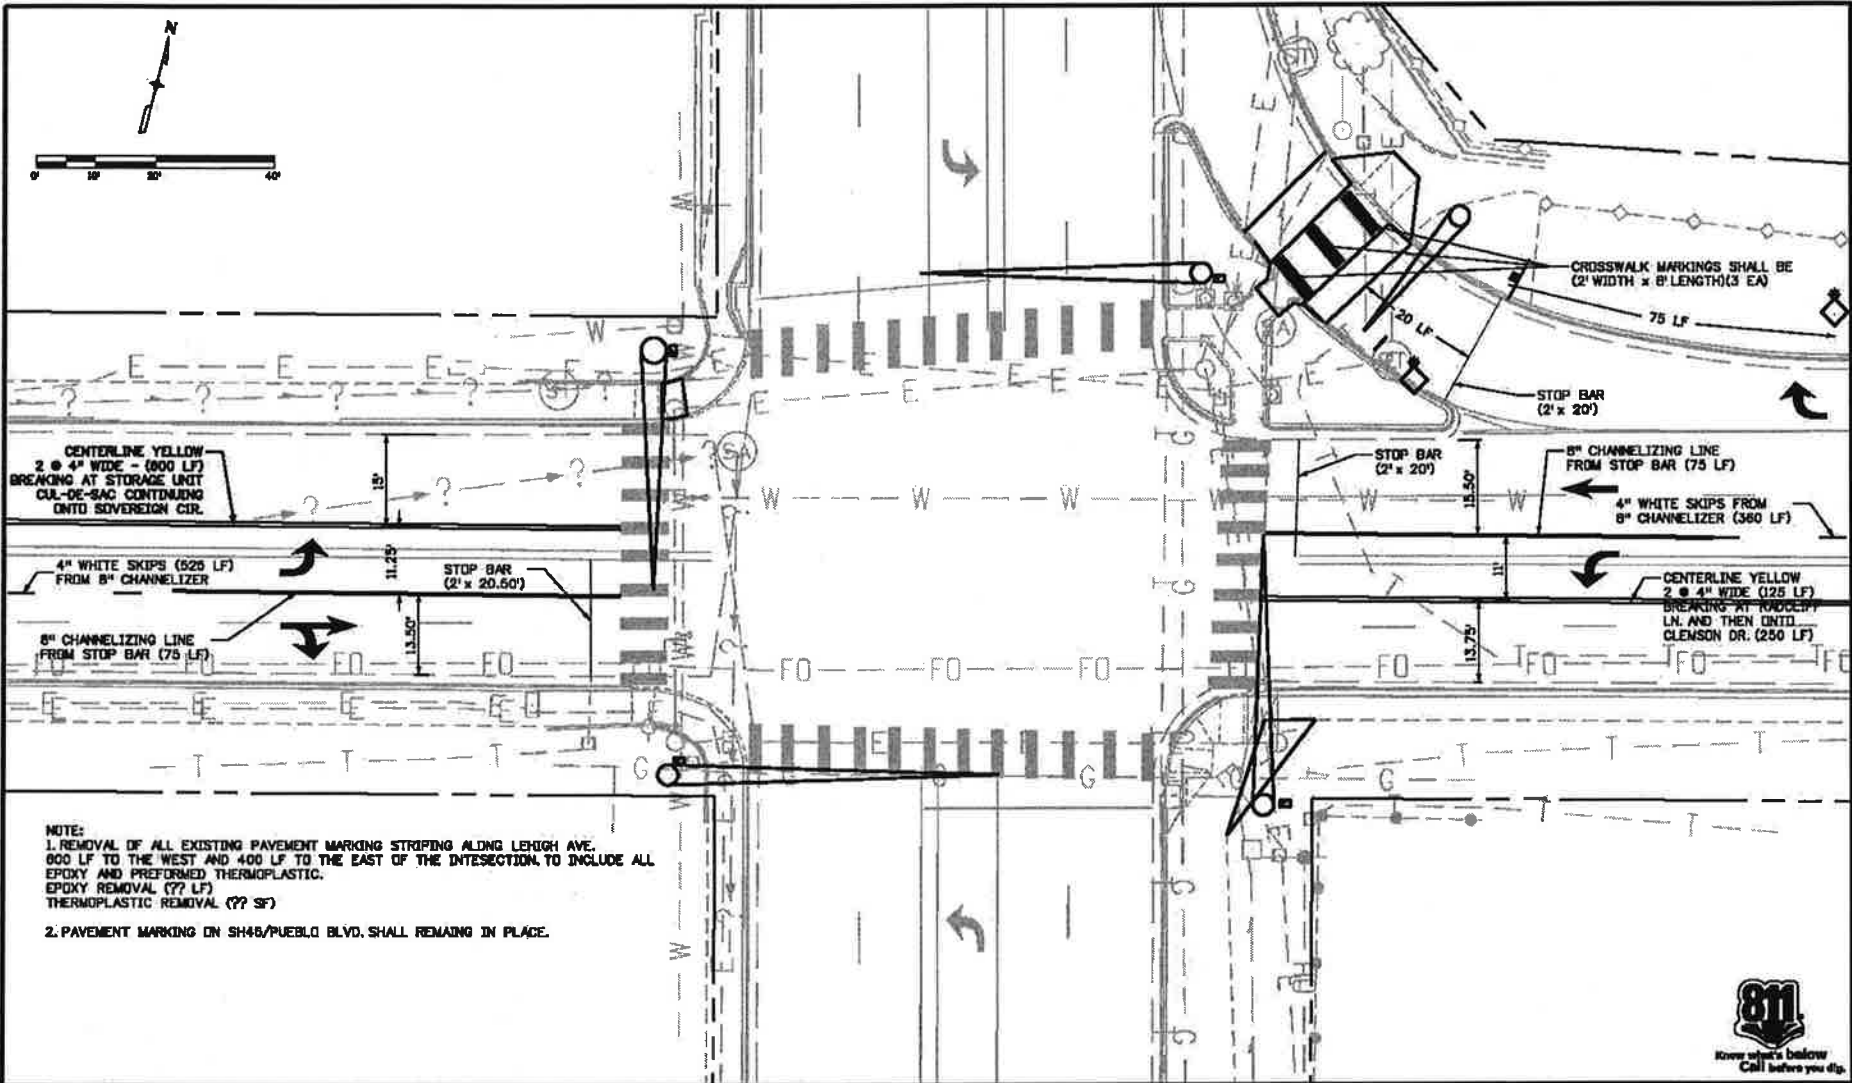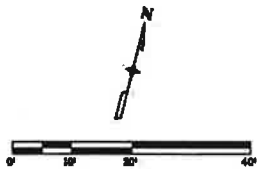

Print Date: 3/24/2017	
File Name: 20927TRAF_Lehigh_Skying_Striping.dwg	
Horiz. Scale: 1:30.0091	Vert. Scale: As Noted
Unit Information	Matthew Jagow

Sheet Revisions		
Date	Comments	Int.

Colorado Department of Transportation

905 Erie Avenue
Pueblo, CO 81002
Phone: 719-546-5751 FAX: 719-546-5414

Region 2 **MJ**

As Constructed
No Revisions:
Revised:
Void:


SH46 & LEHIGH SIGNING & STRIPING PLAN	
Designers: ARG	Structure: .
Detailers:	Numbers: .
Sheet Subjects:	Sheet Sheets:

Project No./Code
STA M088 - 078
20927
Sheet Number XXX


SIGNAL FACES

PEDESTRIAN SIGNAL EQUIP

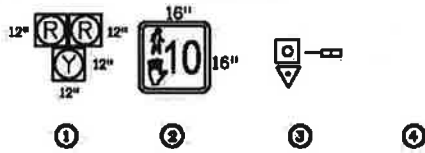

SIGNS



R10-8
24"X36"

Ⓐ



R10-23
24"X36"

Ⓑ



W11-2
36"X36"

Ⓒ



W18-7a
36"X48"

Ⓓ




PEDESTRIAN CROSSING
SPECIAL
86"X24"

Ⓔ

LEGEND

- ① SIGNAL POLE WITH MAST ARM
- ② SIGNAL HEAD
- ③ SIGNAL HEAD WITH BACKPLATE
- ④ PEDESTRIAN SIGNAL FACE
- ⑤ PEDESTRIAN PUSH BUTTON
- ⑥ TRAFFIC SIGNAL CONTROLLER
- ⑦ VIDEO DETECTION CAMERA
- ⑧ ANTENNA
- ⑨ TRAFFIC SIGNAL PEDESTAL POLE
- ⑩ FULL BOX
- ⑪ LUMINAIRE
- ⑫ MAST ARM MOUNTED SIGN
- ⑬ CAISSON
- ⑭ FIRE PREEMPTION UNIT
- ⑮ CCTV CAMERA
- ⑯ MICROWAVE VEHICLE DETECTION
- ⑰ PED. PUSH BUTTON POST ASSY.
- ⑱ TRAFFIC SIGNAGE

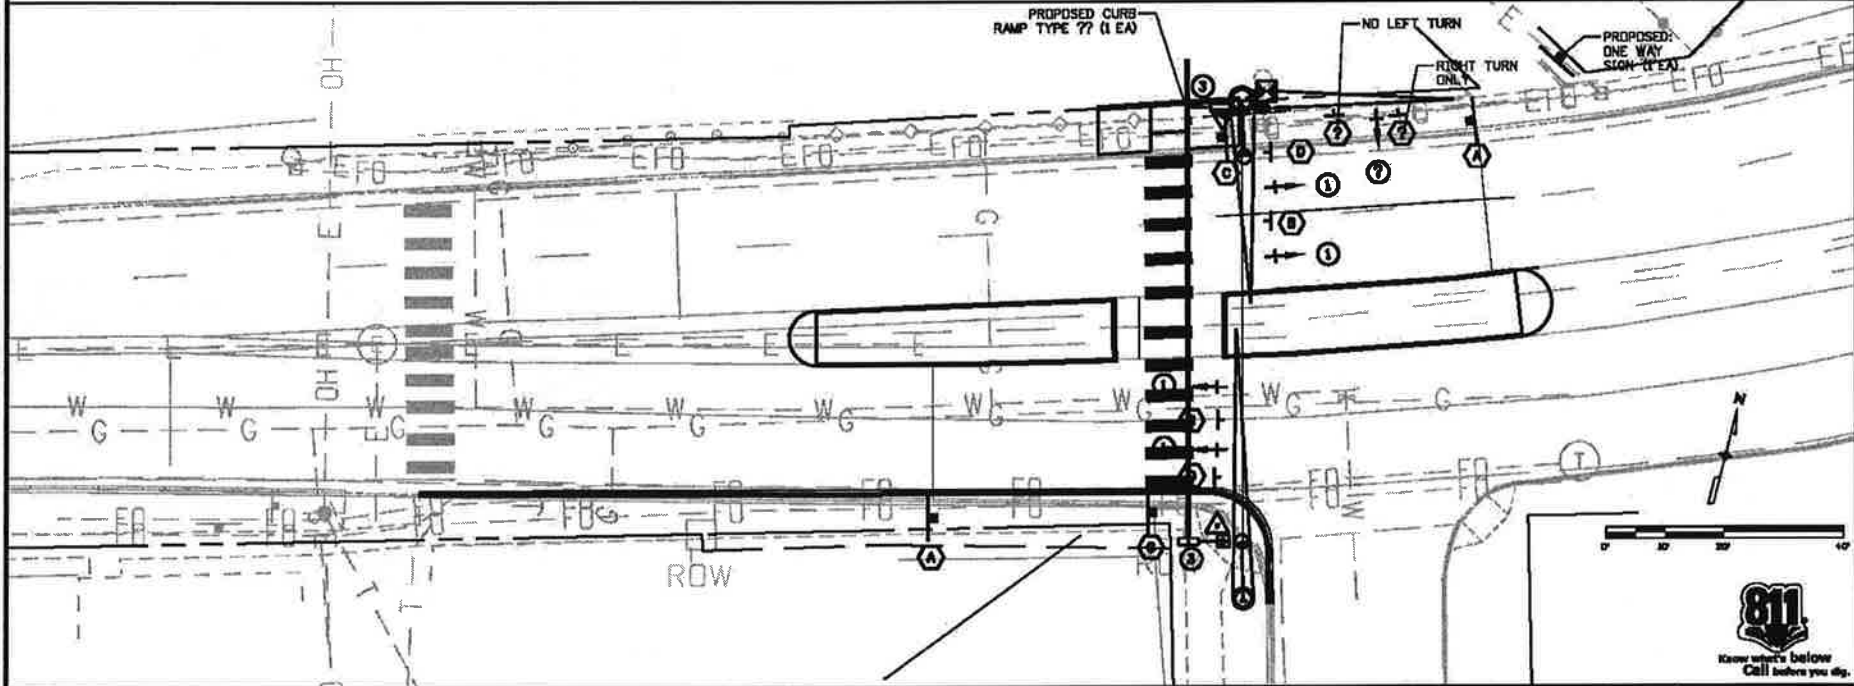

Print Date: 3/24/2017
 File Name: 20927TRAF_Acero_Signal.dgn
 Horiz. Scale: 1:30,0091
 Vert. Scale: As Noted
 Unit Information: Matthew Jagow

Sheet Revisions		
Date	Comments	Int.

Colorado Department of Transportation

905 Erie Avenue
 Pueblo, CO 81002
 Phone: 719-546-5751 FAX: 719-546-3414

Region 2 MJ

As Constructed

No Revisions

Revised:

Void:

SH96 & ACERO-BELMONT PROPOSED SIGNAL PLAN

Designers: ARG	Structure Numbers:
Detailers:	Numbers:
Sheet Subsets:	Sheet Sheets:

Project No./Code

STA M066 - 076

20927

Sheet Number: XXX

20170324 10:50:08 AM C:\p\jagow\proj\20927TRAF_Acero_Signal.dgn

